


6
MASSEY

7
WACO REALTY CO.

REMOUNT ROAD

COWLES ROAD

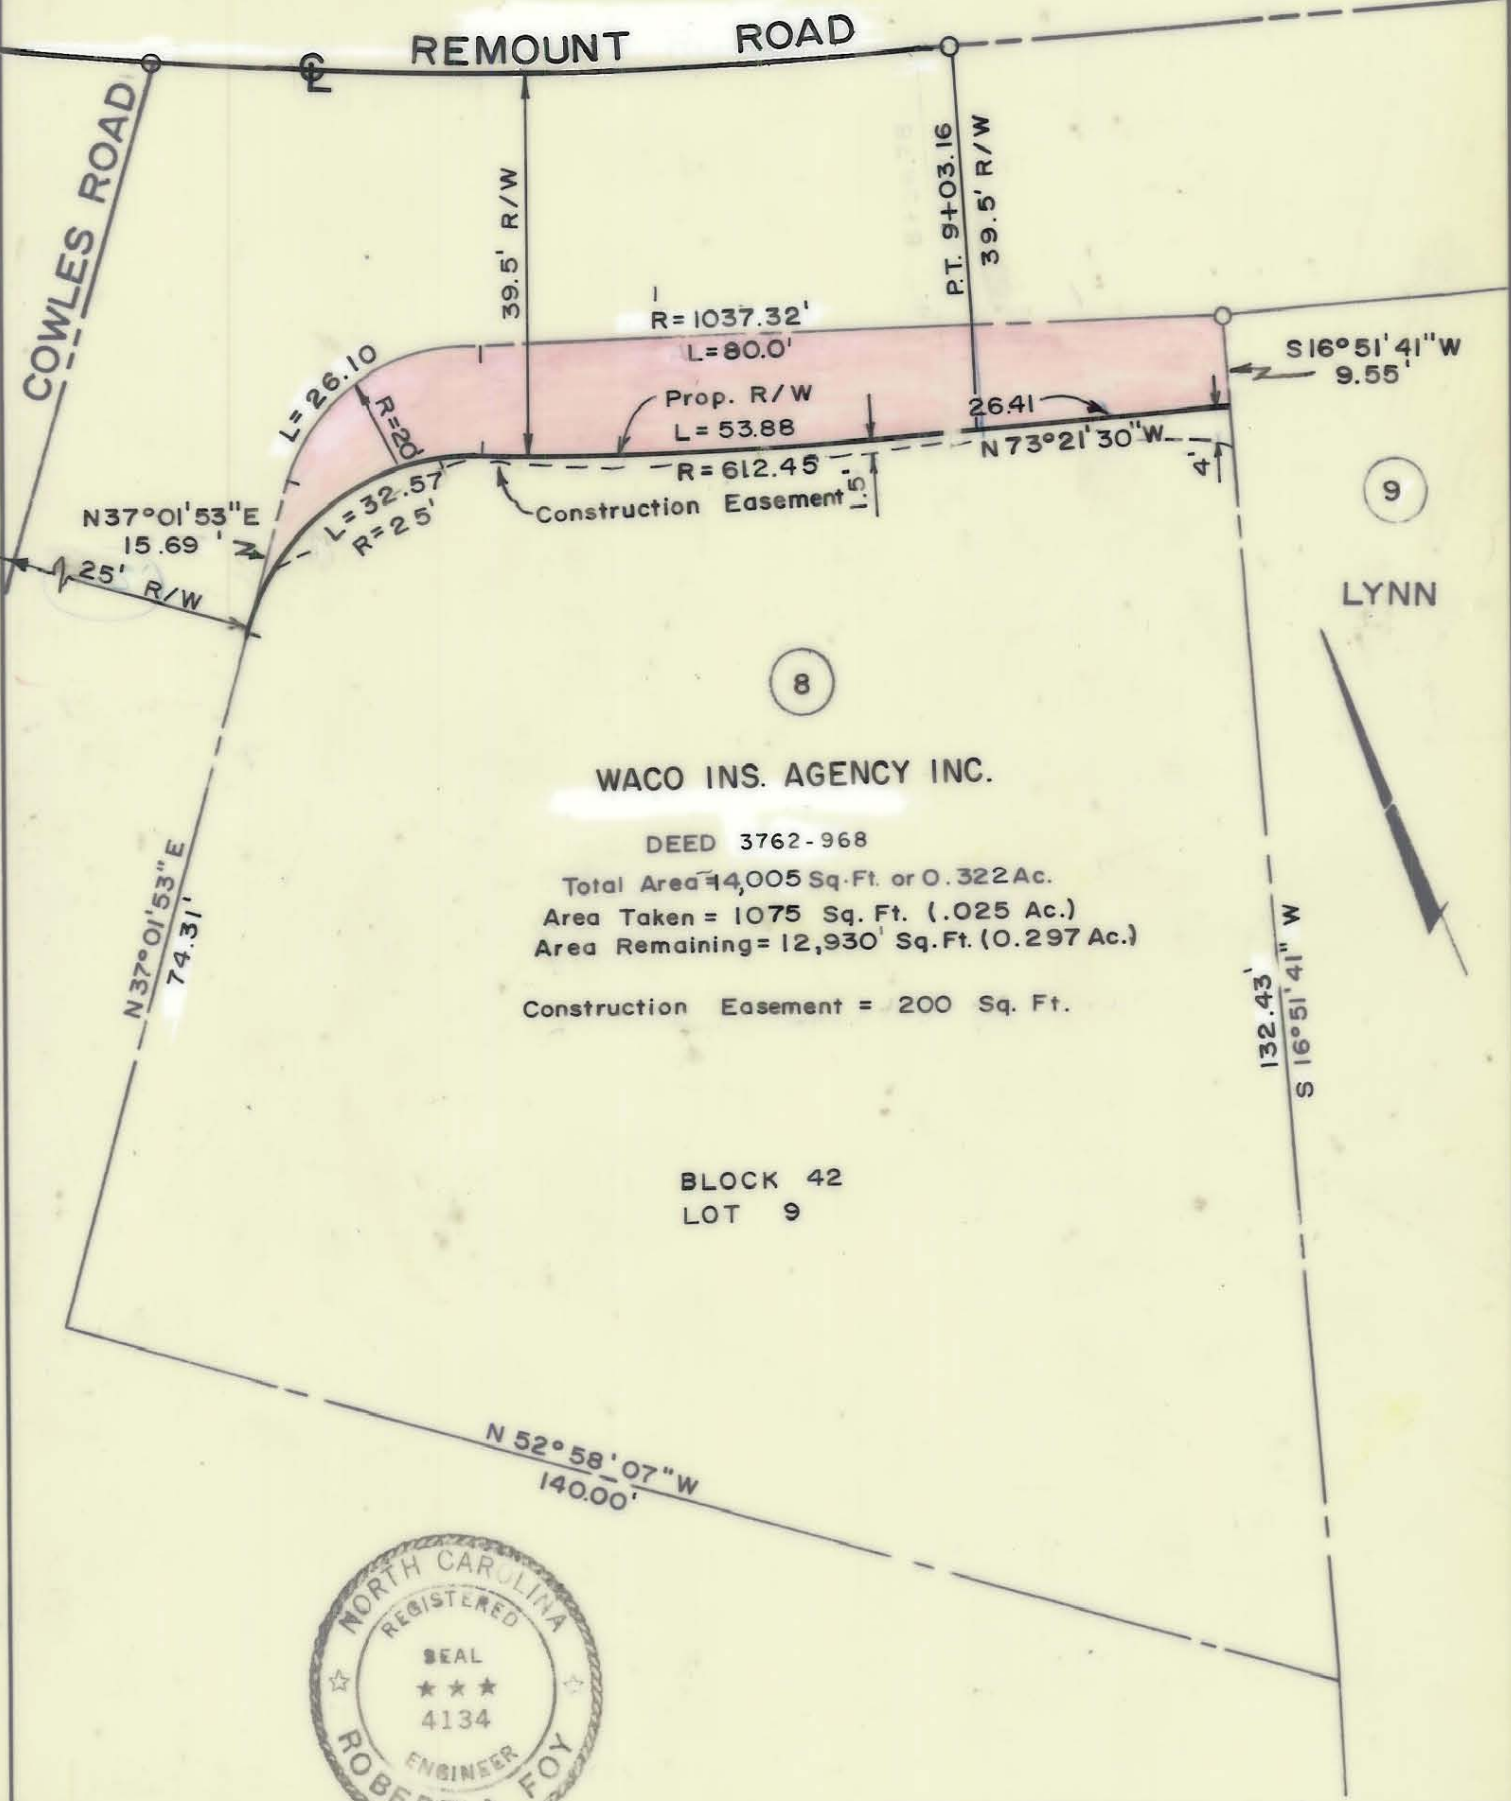

9
LYNN

8

WACO INS. AGENCY INC.

DEED 3762-968

Total Area 14,005 Sq. Ft. or 0.322 Ac.

Area Taken = 1075 Sq. Ft. (.025 Ac.)

Area Remaining = 12,930 Sq. Ft. (0.297 Ac.)

Construction Easement = 200 Sq. Ft.

BLOCK 42
LOT 9

N 52° 58' 07" W
140.00'



THIS PLAT WAS PREPARED UNDER MY SUPERVISION. *Robert A. Foy*
N. C. REG. ENGINEER NO. 4134

NOTE: PROPERTY CORNERS SHOWN CIRCLED WERE LOCATED BY ACTUAL SURVEY. BEARINGS ARE BASED ON NORTH CAROLINA GRID.

CITY OF CHARLOTTE
NORTH CAROLINA
DEPARTMENT OF PUBLIC WORKS
ENGINEERING DIVISION

REVISIONS	PROPERTY OWNERS NAME 1-13-76 CSC	JOB NO.
PROPERTY OWNERS NAME 1-13-76 CSC		
DRAWN BY WSLA	PROPERTY OF WACO INS. AGENCY INC.	SHEET 8
CHECKED BY JSS		OF 58
CITY ENGINEER <i>CRK</i>	DATE June, 1974 SCALE 1" = 20'	

255