


I, _____ REVIEW OFFICER OF MECKLENBURG COUNTY, CERTIFY THAT THE MAP OR PLAT TO WHICH THIS CERTIFICATION IS AFFIXED MEETS ALL STATUTORY REQUIREMENTS OF NORTH CAROLINA GENERAL STATUTES FOR RECORDING.

REVIEW OFFICER _____ DATE _____

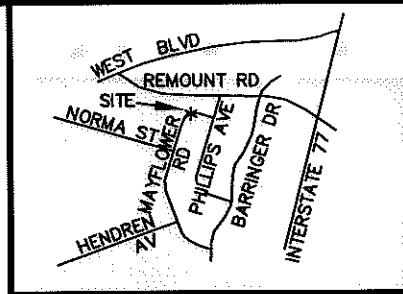

VICINITY MAP NOT TO SCALE

LINE TABLE		
LINE	LENGTH	BEARING
L1	5.72	N06°59'31"E
L2	8.78	S36°58'56"W
L3	34.15	N56°50'00"W
L4	42.57	N75°39'11"W
L5	17.72	N64°09'28"W
L6	6.45	N61°03'00"W

CURVE TABLE				
CURVE	LENGTH	RADIUS	CHORD BRG	CHORD DIST
C1	104.72	200.00	N68°01'45"W	103.53

LEGEND

- TCE = TEMPORARY CONSTRUCTION EASEMENT
- = TCE
- = TCE
- = EXISTING R/W
- = IRON PIN FOUND



I, CHARLES J. DUNBAR, CERTIFY THAT THIS PLAT WAS PREPARED UNDER MY SUPERVISION AND THAT THIS PLAT WAS PREPARED FOR THE PURPOSE OF EASEMENTS ONLY, AND IS NOT INTENDED TO BE A BOUNDARY SURVEY OF PROPERTY SHOWN.

Charles J. Dunbar
 CHARLES J. DUNBAR NC PLS L-4159 3/31/10 DATE

100004583v01_PARCEL 79

- NOTE:
- 1) BEARINGS AND DISTANCES SHOWN IN PARENTHESES ARE BASED ON RECORDED MAP OR DEED INFORMATION.
 - 2) TOTAL AREA: 9,851 SF, 0.226 AC
 - 3) AREA IN TCE: 957 SF, 0.022 AC
 - 4) FEE AREA REMAINING: 9,851 SF, 0.226 AC

PBSJ Plans Prepared By:
 5200 77 CENTER DRIVE, SUITE 500
 CHARLOTTE, NORTH CAROLINA 28217
 (704) 522-7275 NCCOA: F-0326

		JOB NO. 512-07-035
REVOLUTION PARK NIP		FILE NO. PARCEL 79
PROPERTY ACQUISITION		SHEET 1
OWNER: ROBERT WILLIAMS AND CATHERINE WILLIAMS CHARLOTTE, MECKLENBURG CO., NC		OF 1
REVISIONS	SCALE 1" = 40'	
DRAWN BY: TTB	DATE: 03-31-2010	CHECKED BY: CJD SURVEY SUPVR.: CJD

