


I, _____ REVIEW OFFICER OF MECKLENBURG COUNTY, CERTIFY THAT THE MAP OR PLAT TO WHICH THIS CERTIFICATION IS AFFIXED MEETS ALL STATUTORY REQUIREMENTS OF NORTH CAROLINA GENERAL STATUTES FOR RECORDING.

REVIEW OFFICER _____ DATE _____

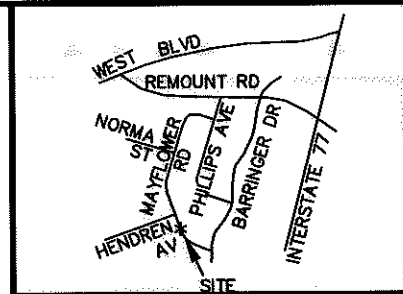

VICINITY MAP NOT TO SCALE

LEGEND

TCE = TEMPORARY CONSTRUCTION EASEMENT

= TCE

= TCE


= EXISTING R/W

= IRON PIN FOUND

43
TAX # 14509213
OLA MAE SHANNON
DB 7596, PG 553
LOT 1, BLOCK 4
MB 6, PG 3
2900 MAYFLOWER ROAD

41
TAX # 14509212
TROY LITTLE
DB 2853, PG 361
LOT 2, BLOCK 4
MB 6, PG 3
2910 MAYFLOWER ROAD

40
TAX # 14506211
DAVID M BROOKS
DB 23281, PG 47
LOT 3, BLOCK 4
MB 6, PG 3
2914 MAYFLOWER ROAD

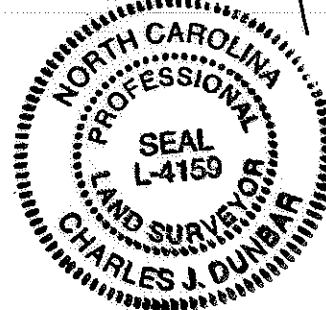


NOTE:

- 1) BEARINGS AND DISTANCES SHOWN IN PARENTHESES ARE BASED ON RECORDED MAP OR DEED INFORMATION.
- 2) TOTAL AREA: 11,119 SF, 0.255 AC
- 3) AREA IN TCE: 452 SF, 0.010 AC
- 4) FEE AREA REMAINING: 11,119 SF, 0.255 AC

NC GRID NAD 83/2007

MAYFLOWER ROAD
60' PUBLIC R/W

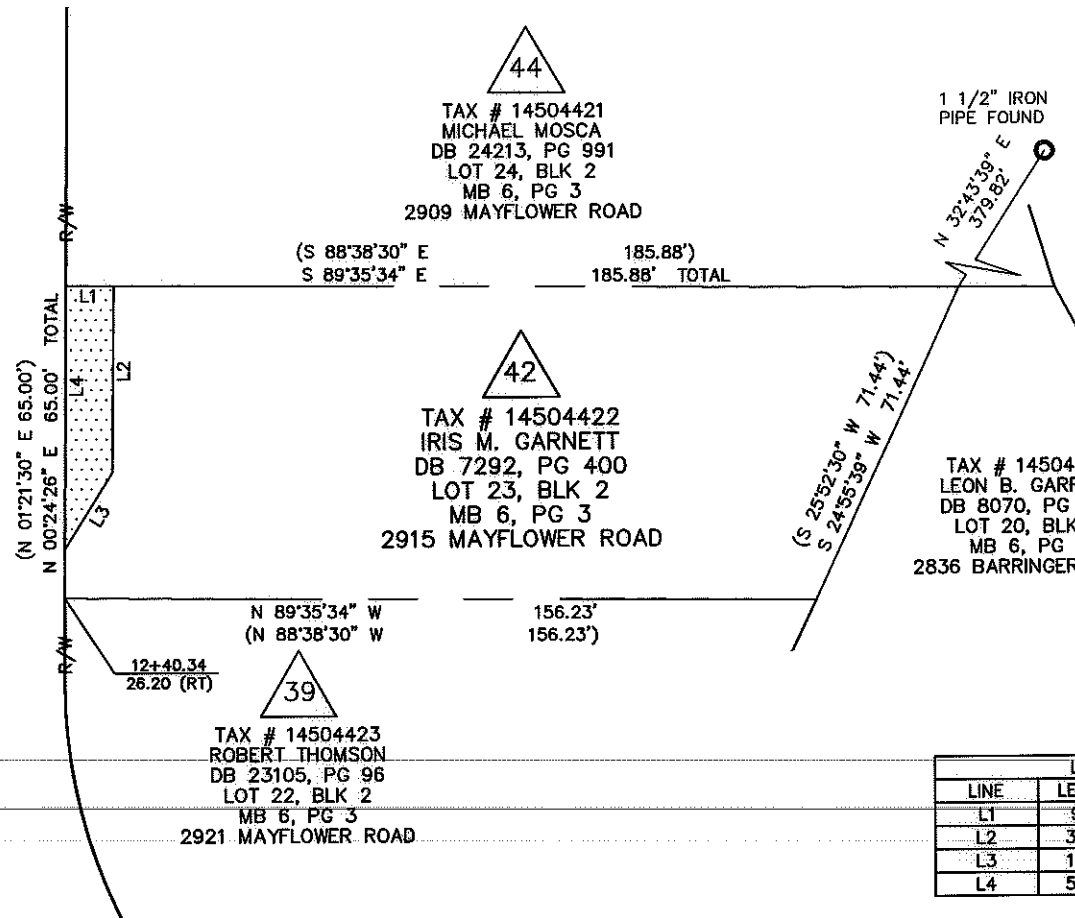

LINE TABLE		
LINE	LENGTH	BEARING
L1	9.75	S89°35'34"E
L2	38.65	S00°32'16"W
L3	18.67	S31°33'37"W
L4	54.63	N00°24'26"E

100004583v01_PARCEL 42

I, CHARLES J. DUNBAR, CERTIFY THAT THIS PLAT WAS PREPARED UNDER MY SUPERVISION AND THAT THIS PLAT WAS PREPARED FOR THE PURPOSE OF EASEMENTS ONLY, AND IS NOT INTENDED TO BE A BOUNDARY SURVEY OF PROPERTY SHOWN.

CHARLES J. DUNBAR NC PLS L-4159
3/30/10
DATE

PBSJ Plans Prepared By:
5200 77 CENTER DRIVE, SUITE 500
CHARLOTTE, NORTH CAROLINA 28217
(704) 522-7275 NCCOA: F-0326

		JOB NO. 512-07-035
REVOLUTION PARK NIP		FILE NO. PARCEL 42
PROPERTY ACQUISITION OWNER: IRIS M. GARNETT CHARLOTTE, MECKLENBURG CO., NC		SHEET 1 OF
REVISIONS	DATE: 03-30-2010	CHECKED BY: CJD SURVEY SUPVR.: CJD