

WEST BLVD.

EXIST. R/W N 65° - 49' - 40" E 252.81' total
245.81'

R = 15'
23.58'

DETAIL

DRIVE

CHELVESTON

N 24° - 14' - 40" W
292.45'

MARSH REALTY CO., INC.

DEED 1586 - 477

Total Area 87,487 Sq. Ft.
Area Taken 14 Sq. Ft.
Area Remaining 87,473 Sq. Ft.

312.65' total
308.65'
N 28° - 56' - 20" W

ROAD

WALTON

R = 1804.17'
4.80'

293.44' Iron
N 65° - 41' - 40" E Iron

A PORTION OF BARRINGER WOODS


MARSH REALTY CO., INC.

DEED 1586-477
MAP BOOK 7-349

- 50' R/W -

- 54' ± R/W -

NORWICH PLACE

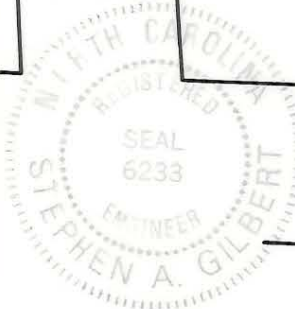

NOTE: Property corners shown circled were located by actual survey. Bearings are based on MAP BOOK 7-349

This plat was prepared under my supervision *Stephen A. Gilbert*
N.C. Reg. Engineer No 6233

CITY OF CHARLOTTE NORTH CAROLINA DEPARTMENT OF PUBLIC WORKS ENGINEERING DIVISION			
REVISIONS	PROPOSED R/W WEST BLVD. - WALTON RD. INTERSECTION	JOB NO. 512-74- 176	FILE NO. <i>Rw 96</i>
	PROPERTY OF MARSH REALTY CO., INC.	SHEET 1	OF 1
DRAWN BY HST	CHECKED BY <i>SAG</i>	DATE NOV, 1974 SCALE 1" = 60'	
<i>Stephen A. Gilbert</i> CITY ENGINEER			