



HAMPTON ENTERPRISES, INC.

G. W. GATES AND WF ANNA L.

N 3° 30' W 100.00' TOTAL
97.50'

25' R/W

2.50'

PROP R/W

INICE ROGERS
DEED 3945-393
145-122-02

WESTERN
PROPERTIES, INC.

86° 30' W
50.00'

86° 30' W 50.00'
N 86° 30' E 50.00'

FARMER STREET

97.526
S 3° 30' E 100.00' TOTAL

2.50'


PROP R/W

PROP 30' R/W

ANGELINE DWIGGINS

This map was prepared for the purpose of right of way or easement acquisition only, and is not intended to be a boundary survey of the property shown.

NOTE: Property corners shown circled were located by actual survey. Bearings are based on DEED 3945-393

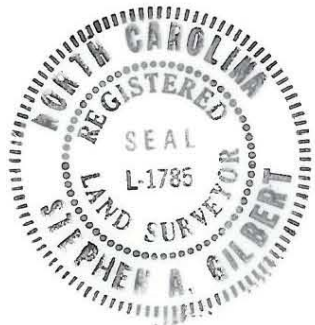

TOTAL AREA 5,000 SQ. FT. = 0.115 AC.
AREA TAKEN 125 SQ. FT. = 0.003 AC.
AREA REMAINING 4,875 SQ. FT. = 0.112 AC.

CITY OF CHARLOTTE
NORTH CAROLINA
DEPARTMENT OF PUBLIC WORKS
ENGINEERING DIVISION

REVISIONS	PROPOSED R/W FARMER STREET	JOB NO.
		FILE NO.
	PROPERTY OF INICE ROGERS	SHEET 5
DRAWN BY AR		OF 8
CHECKED BY [Signature]		
CITY ENGINEER	DATE 6/6/79 SCALE 1"=20'	

This plat was prepared under my supervision Stephen A. Gilbert
N. C. Reg. Surveyor No. L-1785