
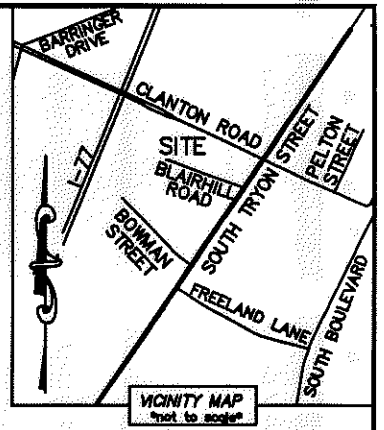


I, DAVID H. SNIDER, CERTIFY THAT THIS PLAT WAS PREPARED UNDER MY SUPERVISION AND THAT THE PLAT WAS PREPARED FOR THE PURPOSE OF ACQUISITION AND EASEMENTS ONLY, AND IS NOT INTENDED TO BE A BOUNDARY SURVEY OF PROPERTY SHOWN.

David H. Snider 8/17/09
 DAVID H. SNIDER, NC P.L.S. L-2942 DATE

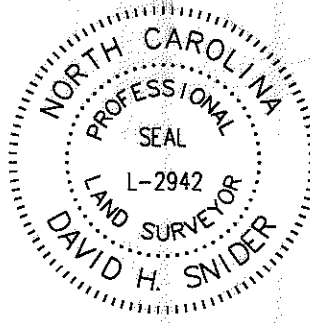



NOTE:

- 1) BEARINGS AND DISTANCE SHOWN IN PARENTHESIS ARE BASED ON RECORDED INFORMATION.
- 2) TOTAL AREA 16,516 SQ.FT.
- 3) TEMPORARY CONSTRUCTION EASEMENT 512 SQ.FT.
- 4) SIDEWALK/UTILITY EASEMENT 649 SQ.FT.
- 5) FEE SIMPLE INSIDE EXIST. R/W 1,706 SQ.FT.
- 6) FEE SIMPLE OUTSIDE EXIST. R/W 549 SQ.FT.
- 7) TOTAL AREA REMAINING 14,261 SQ.FT.

STATE OF NORTH CAROLINA
 COUNTY OF MECKLENBURG

I, _____ REVIEW OFFICER OF MECKLENBURG COUNTY, CERTIFY THAT THE MAP OR PLAT TO WHICH THIS CERTIFICATION IS AFFIXED MEETS ALL STATUTORY REQUIREMENTS FOR RECORDING.

REVIEW OFFICER _____ DATE _____

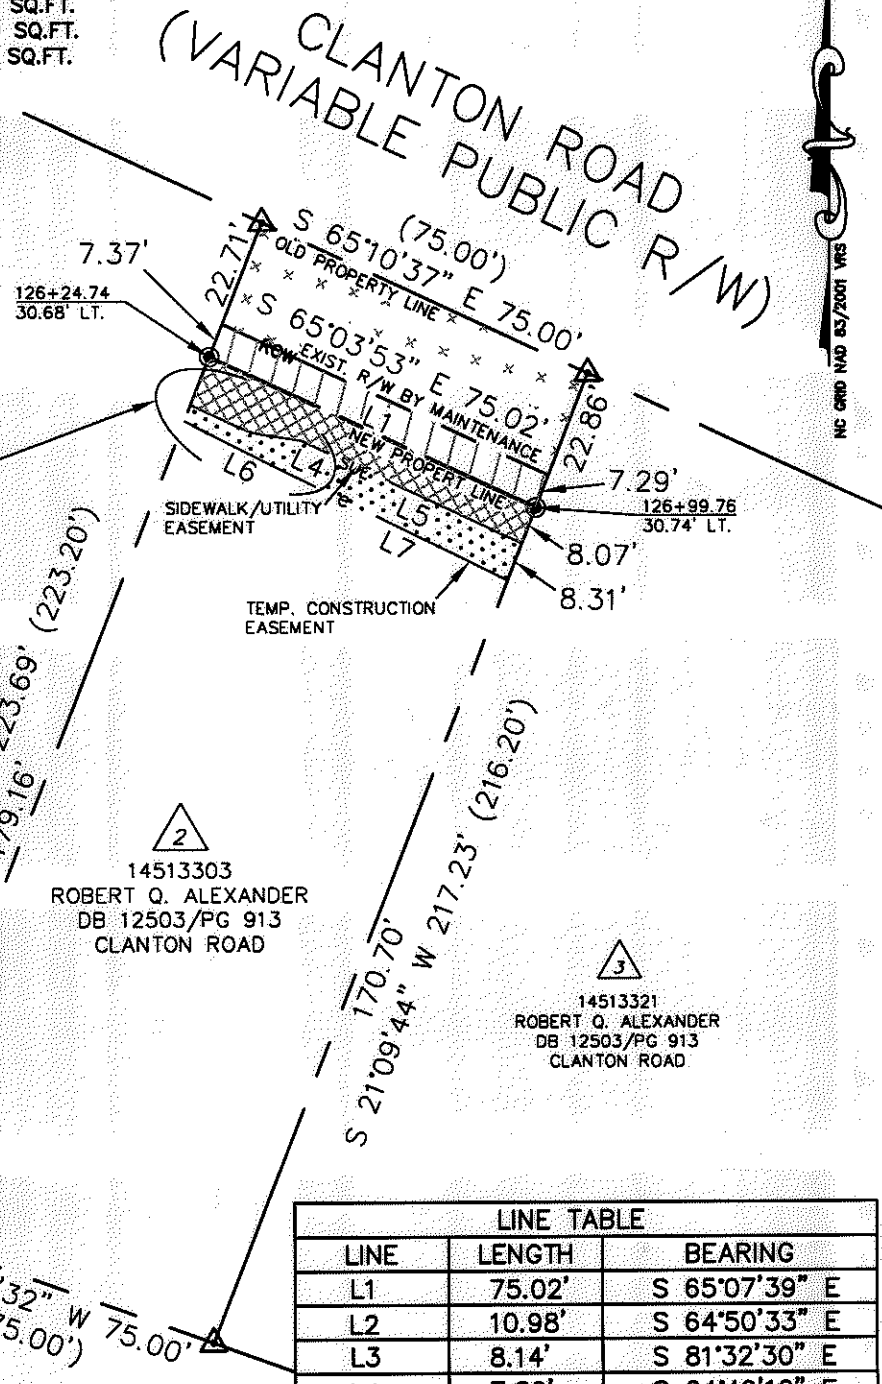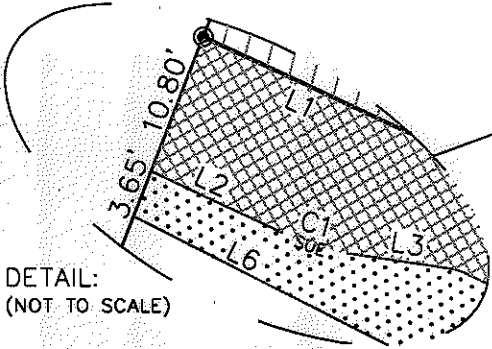


14513320
 APRA INC
 DB 9123/PG 850
 505 CLANTON ROAD

14513303
 ROBERT Q. ALEXANDER
 DB 12503/PG 913
 CLANTON ROAD

14513321
 ROBERT Q. ALEXANDER
 DB 12503/PG 913
 CLANTON ROAD

14513315
 ROBERT Q. ALEXANDER AND
 WIFE BETTY J. ALEXANDER
 DB 3422/PG 559
 434 BLAIRHILL ROAD

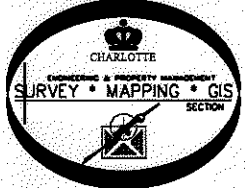

LINE TABLE		
LINE	LENGTH	BEARING
L1	75.02'	S 65°07'39" E
L2	10.98'	S 64°50'33" E
L3	8.14'	S 81°32'30" E
L4	7.80'	S 64°49'10" E
L5	43.09'	S 64°50'33" E
L6	24.15'	S 63°17'22" E
L7	51.03'	S 63°49'57" E

CURVE TABLE		
CURVE	RADIUS & ARC	CHORD
C1	R=18.00 L=5.25'	S 73°11'32" E 5.23'

LEGEND

- REBAR OR IRON PIN FOUND
- #5 REBAR SET OR PK NAIL
- COMPUTED POINT
- PROPERTY LINES
- EXIST R/W BY MAINTENANCE
- TEMP. CONSTRUCTION EASEMENT
- SIDEWALK/UTILITY EASEMENT
- NEW PROPERTY LINE
- SIDEWALK/UTILITY EASEMENT
- FEE SIMPLE INSIDE EXIST. R/W
- FEE SIMPLE OUTSIDE EXIST. R/W
- TEMP. CONSTRUCTION EASEMENT

PREPARED BY:
 CITY OF CHARLOTTE
 ENGINEERING & PROPERTY MANAGEMENT
 600 EAST FOURTH STREET
 CHARLOTTE, NC 28202
 704-336-2291

CHARLOTTE ENGINEERING DEPARTMENT

REVISIONS	CLANTON ROAD SIDEWALK PROJECT	JOB NO. 512-08-020
	PROPERTY ACQUISITION OWNER: ROBERT Q. ALEXANDER CHARLOTTE, MECKLENBURG CO., NC	FILE NO. 145-133-03
SCALE 1"=40'	DRAWN BY LG	SHEET 1
DATE	CHECKED BY DHS SURVEY SUPVR. <i>DHS</i>	OF 1

K:\AUTOCAD\EN_SU-LD4\208020\DWG\PARCEL 2.DWG

ACQUISITION BY DB 25667 PG 26