

S. 04°-06'-49"E.

100.00'

75.00'

75.00'

75.00'

75.00'

100.00'

75.00'



7

6

5

4

3

2

JEANETTE R. KING

ANDREW W. BEATTY

OTIS AUSTIN

KENNETH and NATHANIEL WATTS

G.C. JUNG

1653-274

1781-30

1728-605

4341-928

145-175-12

145-175-13

145-175-14

145-175-15

17

G. HALL

Total Area 9,509 S.F.
Less 188 S.F.
Remaining 9,321 S.F.

Total Area 9,432 S.F.
Less 188 S.F.
Remaining 9,244 S.F.

Total Area 9,355 S.F.
Less 188 S.F.
Remaining 9,167 S.F.

Total Area 12,353 S.F.
Less 250 S.F.
Remaining 12,103 S.F.

N. 85°-21'-00" E.

N. 85°-21'-00" E.

N. 85°-21'-00" E.

N. 85°-21'-00" E.

S. 85°-21'-00" W.

2.50'

2.50'

2.50'

2.50'

2.50'

75.00'

75.00'

75.00'

100.00'

100.00'

O.I.

Exist.

Prop.

M. 00°-45'-40" N

PROPR R/W-7
EXIST. R/W-7


MORNING

DRIVE

This map was prepared for the purpose of right of way or easement acquisition only, and is not intended to be a boundary survey of the property shown.

NOTE: Property corners shown circled were located by actual survey. Bearings are based on M. B. 6 PG. 112

This plat was prepared under my supervision *Stephen A. Gilbert*
N. C. Reg. Surveyor No. L-1785

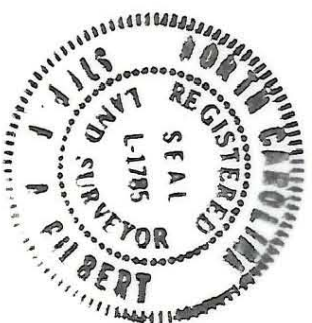

CITY OF CHARLOTTE NORTH CAROLINA DEPARTMENT OF PUBLIC WORKS ENGINEERING DIVISION		PROPERTY TO BE ACQUIRED BY CITY OF CHARLOTTE	PROPERTY OF OTIS AUSTIN
REVISIONS	DRAWN BY M.S.	CHECKED BY <i>PH</i>	CITY ENGINEER
DATE OCT. 26 1981	SCALE 1" = 30'	JOB NO. 512-82-072	FILE NO.
SHEET 4		OF 11	