

CARONIA


MORRIS GHOLSTON & WIFE LUCILLE  
 145-178-01  
 DEED 1355-326  
 TOTAL AREA 11,400. Sq. Ft.  
 AREA TAKEN 3,750. Sq. Ft.  
 AREA REMAINING 7,650. Sq. Ft.

2

ROSS AVE.

STREET

NOTE: Property corners show circled were located by actual survey. Bearings are based on a map of DALTON VILLAGE BY SPRATT-SEAVER, INC., DATED JUNE 3, 1969.

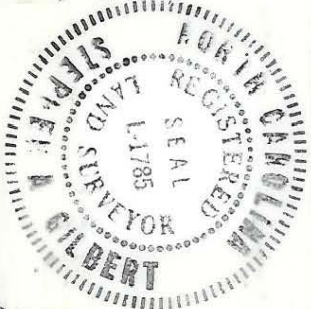

This plat was prepared under my supervision  
*Stephen W. Gilbert*  
 M.C. Reg. Surveyor No. L-1785

CITY OF CHARLOTTE NORTH CAROLINA DEPARTMENT OF PUBLIC WORKS ENGINEERING DIVISION		JOB NO. 512-76-110
PROPOSED R/W CARONIA STREET EXTENSION	PROPERTY OF MORRIS GHOLSTON & WIFE LUCILLE	FILE NO. RW-121
REVISIONS	DRAWN BY H.S.T. CHECKED BY J.M.C. CITY ENGINEER	SHEET 2
DATE 8-6-76	SCALE 1" = 30'	OF 4

145-178-01