




GRAPHIC SCALE

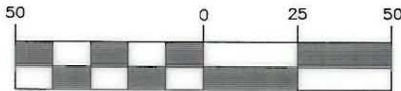

( IN FEET )  
1 inch = 50 ft.

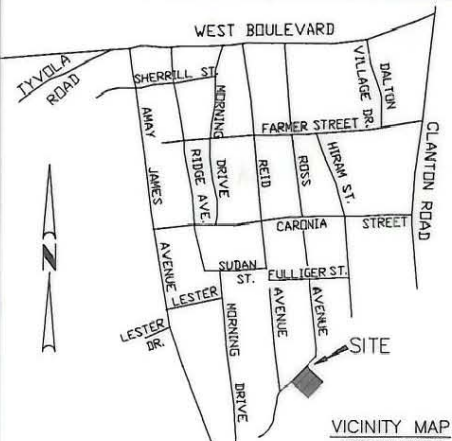

VICINITY MAP  
NOT TO SCALE

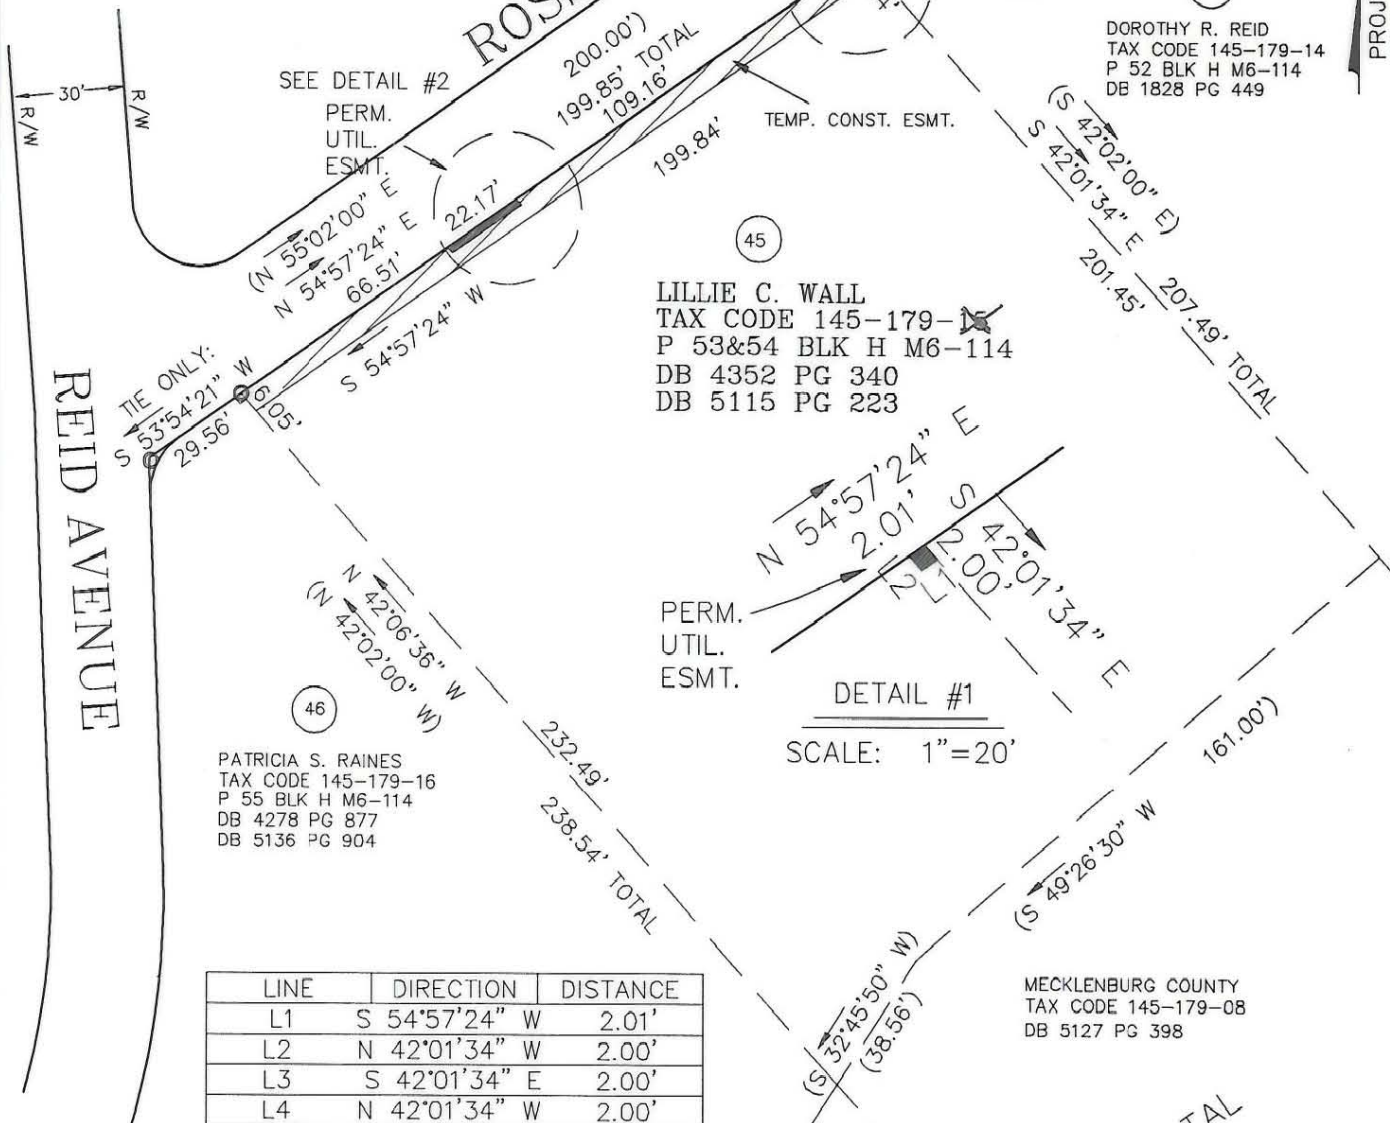

DOROTHY R. REID  
TAX CODE 145-179-14  
P 52 BLK H M6-114  
DB 1828 PG 449

LILLIE C. WALL  
TAX CODE 145-179-14  
P 53&54 BLK H M6-114  
DB 4352 PG 340  
DB 5115 PG 223

PATRICIA S. RAINES  
TAX CODE 145-179-16  
P 55 BLK H M6-114  
DB 4278 PG 877  
DB 5136 PG 904

MECKLENBURG COUNTY  
TAX CODE 145-179-08  
DB 5127 PG 398

MECKLENBURG COUNTY  
TAX CODE 145-179-08  
DB 5127 PG 398


| LINE | DIRECTION     | DISTANCE |
|------|---------------|----------|
| L1   | S 54°57'24" W | 2.01'    |
| L2   | N 42°01'34" W | 2.00'    |
| L3   | S 42°01'34" E | 2.00'    |
| L4   | N 42°01'34" W | 2.00'    |

THIS PLAT WAS PREPARED UNDER MY SUPERVISION

*R. Dennis Smith* 6-17-93

N.C. REG. LAND SURVEYOR NO. L-1482

THIS PLAT WAS PREPARED FOR THE PURPOSE OF ACQUISITION ONLY, AND IS NOT INTENDED TO BE A BOUNDARY SURVEY OF THE PROPERTY SHOWN.

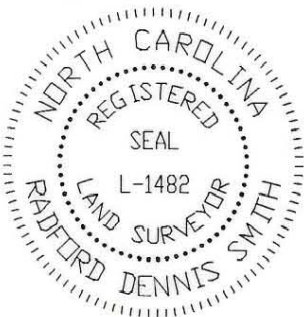


NOTES

- 1) BEARINGS AND DISTANCES SHOWN IN PARENTHESES ARE BASED ON DEED INFORMATION.
- 2) BROKEN LINES INDICATE PROPERTY NOT SURVEYED.
- 3) TOTAL AREA BY DEED 43,383 SQ. FT.
- 4) AREA ACQUIRED: 48 SQ. FT.
- 5) AREA REMAINING: 43,335 SQ. FT.
- 6) AREA OF TEMPORARY CONSTRUCTION EASEMENT 1,150 SQ. FT.

PREPARED BY:  
CITY OF CHARLOTTE  
ENGINEERING DEPARTMENT  
600 EAST FOURTH STREET  
CHARLOTTE, NC 28202  
704-336-2291

LEGEND

- IRON PIN FOUND
- IRON SET

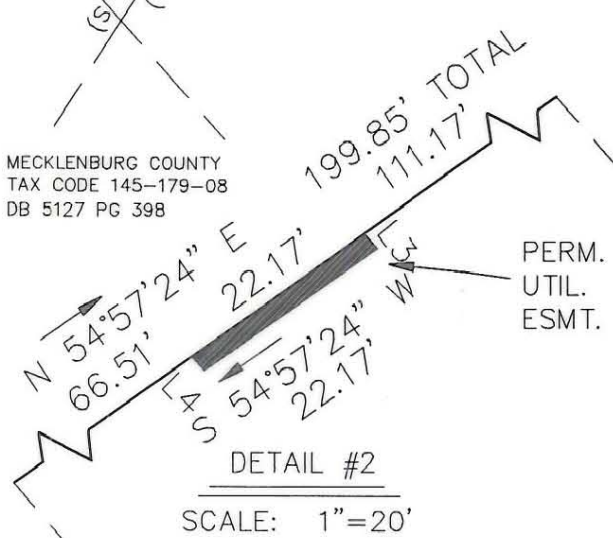

SCALE: 1"=20'

|   |                  |  |
|---|------------------|--|
|   |                  | <b>CHARLOTTE</b><br>ENGINEERING DEPARTMENT |
| REID PARK<br>NEIGHBORHOOD<br>REINVESTMENT |                  | JOB NO.<br>92076                           |
| PROPERTY OF<br>LILLIE C. WALL             |                  | FILE NO.<br>PAR45                          |
| CHARLOTTE, MECKLENBURG CO., NC            |                  | SHEET<br>1                                 |
| REVISIONS                                 |                  | OF<br>1                                    |
| DRAWN BY<br>CED                           |                  |  |
| CHECKED BY<br>DHS                         |                  |  |
| SURVEY SUPVR.<br><i>RDS</i>               | DATE<br>06-09-93 | SCALE<br>1"=50'                            |

DB 7465 PG 51

145-179-15/30/29