



GRAPHIC SCALE

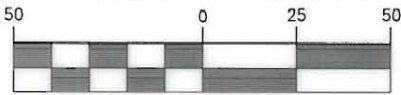

(IN FEET)
1 inch = 50 ft.

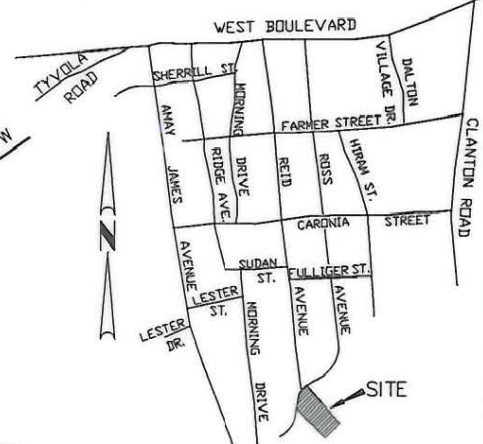

VICINITY MAP
NOT TO SCALE

AREA ACQUIRED
SEE DETAIL

REID AVENUE

ROSS AVENUE

LILLIE C. WALL
TAX CODE 145-179-15
P 53&54 BH M6-114
DB 4352 PG 340

PATRICIA S. RAINES
TAX CODE 145-179-16
P 55 BH M6-114
DB 4278 PG 877
DB 5136 PG 904

MECKLENBURG COUNTY
TAX CODE 145-179-08
DB 5127 PG 398

MECKLENBURG COUNTY
TAX CODE 145-179-08
DB 5127 PG 398

SAMUEL L. BROWER, JR.
TAX CODE 145-179-26
L 56 BH M6-114
DB 4383 PG 651


LINE	DIRECTION	DISTANCE
L1	S 54°57'24" W	2.00'
L2	N 42°06'36" W	2.00'

THIS PLAT WAS PREPARED UNDER MY SUPERVISION

R. Dennis Smith 6-17-93

N.C. REG. LAND SURVEYOR NO. L-1482

THIS PLAT WAS PREPARED FOR THE PURPOSE OF ACQUISITION ONLY, AND IS NOT INTENDED TO BE A BOUNDARY SURVEY OF THE PROPERTY SHOWN.

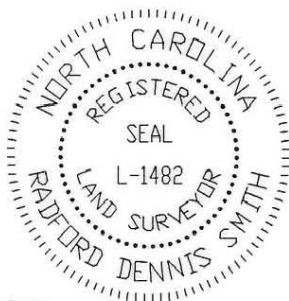


NOTES

- BEARINGS AND DISTANCES SHOWN IN PARENTHESES ARE BASED ON DEED INFORMATION.
- BROKEN LINES INDICATE PROPERTY NOT SURVEYED.
- TOTAL AREA BY DEED 26,891 SQ. FT.
- AREA ACQUIRED: 11 SQ. FT.
- AREA OF PERMANENT UTILITY EASEMENT: 4 SQ. FT.
- AREA REMAINING: 26,829 SQ. FT.
- AREA OF TEMPORARY CONSTRUCTION EASEMENT 488 SQ. FT.

PREPARED BY:
CITY OF CHARLOTTE
ENGINEERING DEPARTMENT
600 EAST FOURTH STREET
CHARLOTTE, NC 28202
704-336-2291

LEGEND

- IRON PIN FOUND
- IRON SET

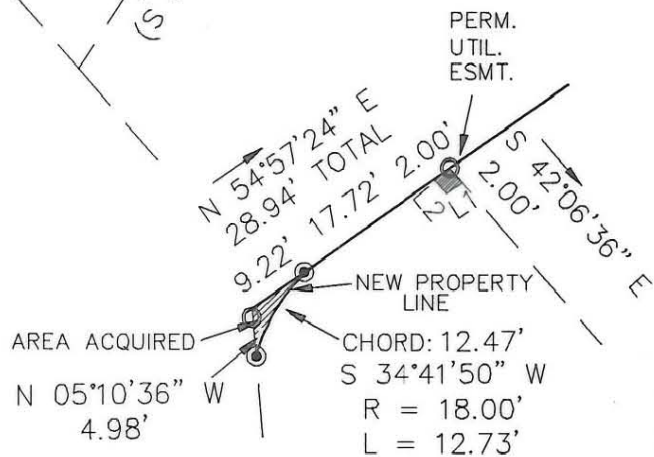

DETAIL

SCALE: 1"=20'

CHARLOTTE ENGINEERING DEPARTMENT		
REVISIONS	REID PARK NEIGHBORHOOD REINVESTMENT PROPERTY OF PATRICIA S. RAINES CHARLOTTE, MECKLENBURG CO., NC	JOB NO. 92076
		FILE NO. PAR46
DRAWN BY CED		SHEET 1
CHECKED BY DHS		OF 1
SURVEY SUPERV. <i>RDS</i>	DATE 06-07-93	SCALE 1"=50'

DB 7496 PG 523
DB 7531 PG 443

145-179-16