
















LEGEND

- IRON PIN FOUND 
- TEMPORARY CONSTRUCTION EASEMENT 
- EXISTING PROPERTY LINE 
- EXISTING RIGHT OF WAY 
- TEMPORARY CONSTRUCTION EASEMENT LINE 
- EXISTING CURB, GUTTER & EDGE OF PAVEMENT 
- LOT NUMBER 
- PERMANENT DRAINAGE EASEMENT 
- PERMANENT EASEMENT LINE 
- PERMANENT SIDEWALK EASEMENT LINE 
- PERMANENT SIDEWALK & UTILITY EASEMENT 
- PROPOSED RIGHT OF WAY 
- PROPOSED RIGHT OF WAY LINE 

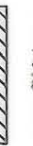



PREPARED BY:
NOVA DIGITAL SYSTEMS, INC.
ENGINEERING DEPARTMENT
600 TOWNE CENTRE BLVD, SUITE 405
CHARLOTTE, NC 28134
704-889-5816

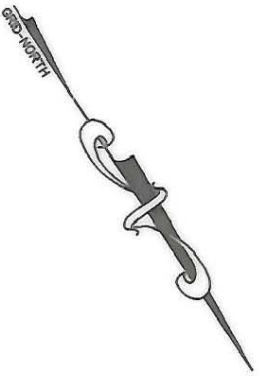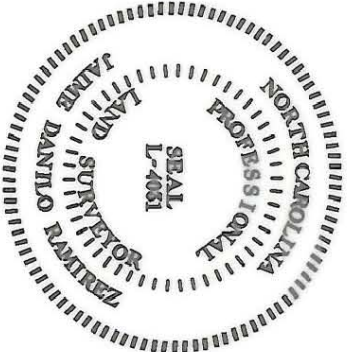

State of North Carolina
County of Mecklenburg


I, Review Officer of Mecklenburg County, certify that the map or plat to which this certification is affixed meets all statutory requirements for recording.

Review Officer _____ Date _____

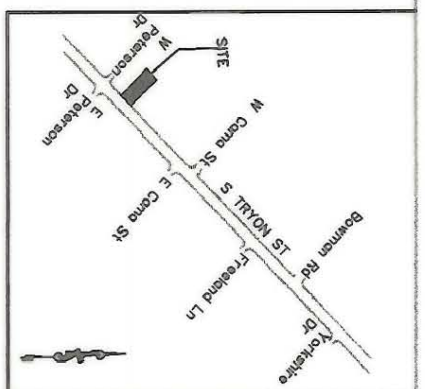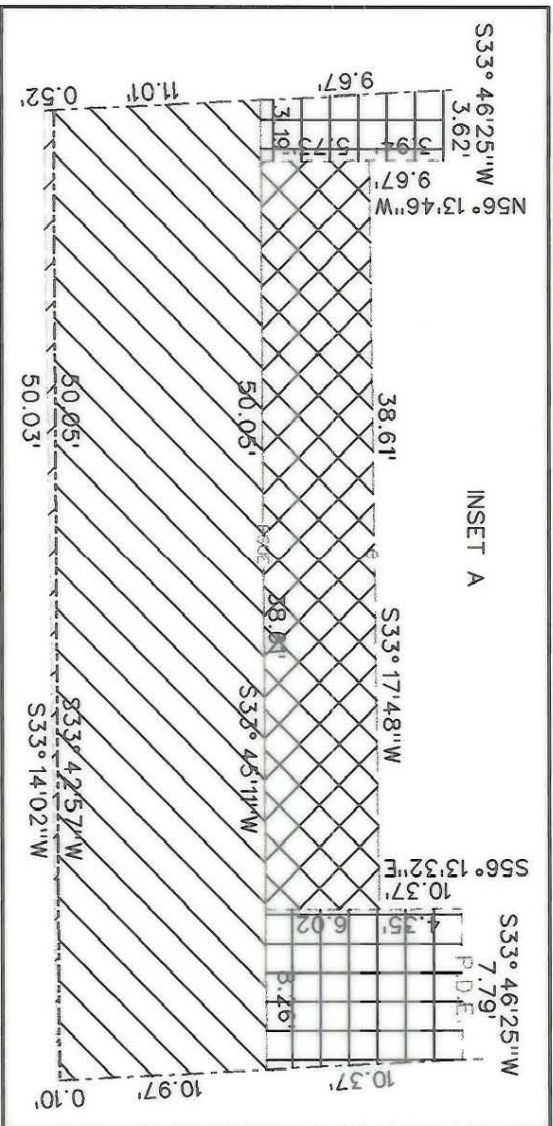

I, J. DANILLO RAMIREZ, CERTIFY THAT THIS PLAT WAS PREPARED UNDER MY SUPERVISION AND THAT THE PLAT WAS PREPARED FOR THE PURPOSE OF ACQUISITION AND EASEMENTS ONLY AND IS NOT INTENDED TO BE A BOUNDARY SURVEY OF PROPERTY SHOWN.

SIGNED: J. Danilo Ramirez DATE: 03/01/01

 CHARLOTTE ENGINEERING DEPARTMENT		JOB NO. 2102
PROPERTY OF CHARLES SMITH & WF TAMMY 4136 S TRYON		FILE NO.
S TRYON STREET IMPROVEMENT PROJECT PROJ NUM. 512-97-122		SHEET 2
REVISIONS	DRAWN BY	SURVEY SUPV.
DATE	DATE	OF 2