


PROPERTY OF
WADE HAMPTON FERGUSON & WIFE GERTRUDE
TAX CODE 145-224-01

TOTAL AREA 23,297.90 SQ. FT.
AREA TAKEN 103.17 SQ. FT.
REMAINING AREA 23,194.73 SQ. FT.

CHARLOTTE-MECKLENBURG BOARD OF EDUCATION

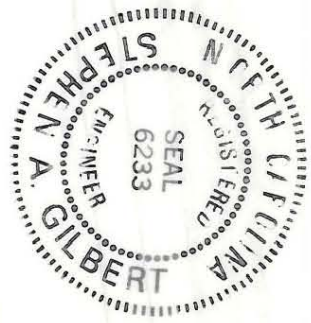

This plat was prepared under my supervision
Stephen A. Gilbert
N.C. Reg. Engineer No. 6233

NOTE: Property corners shown circled were located by actual survey. Bearings are based on
DEED 2147-084

CITY OF CHARLOTTE NORTH CAROLINA DEPARTMENT OF PUBLIC WORKS ENGINEERING DIVISION		JOB NO. 5171
REVISIONS MARCH 11, 1976 HST	PROPERTY OF WADE HAMPTON FERGUSON & WIFE, GERTRUDE	FILE NO. 114
DRAWN BY BBT CHECKED BY MK CITY ENGINEER	DATE FEB. 5, 1976 SCALE 1" = 30'	SHEET 1 OF 3

145-224-01