


145-224-04

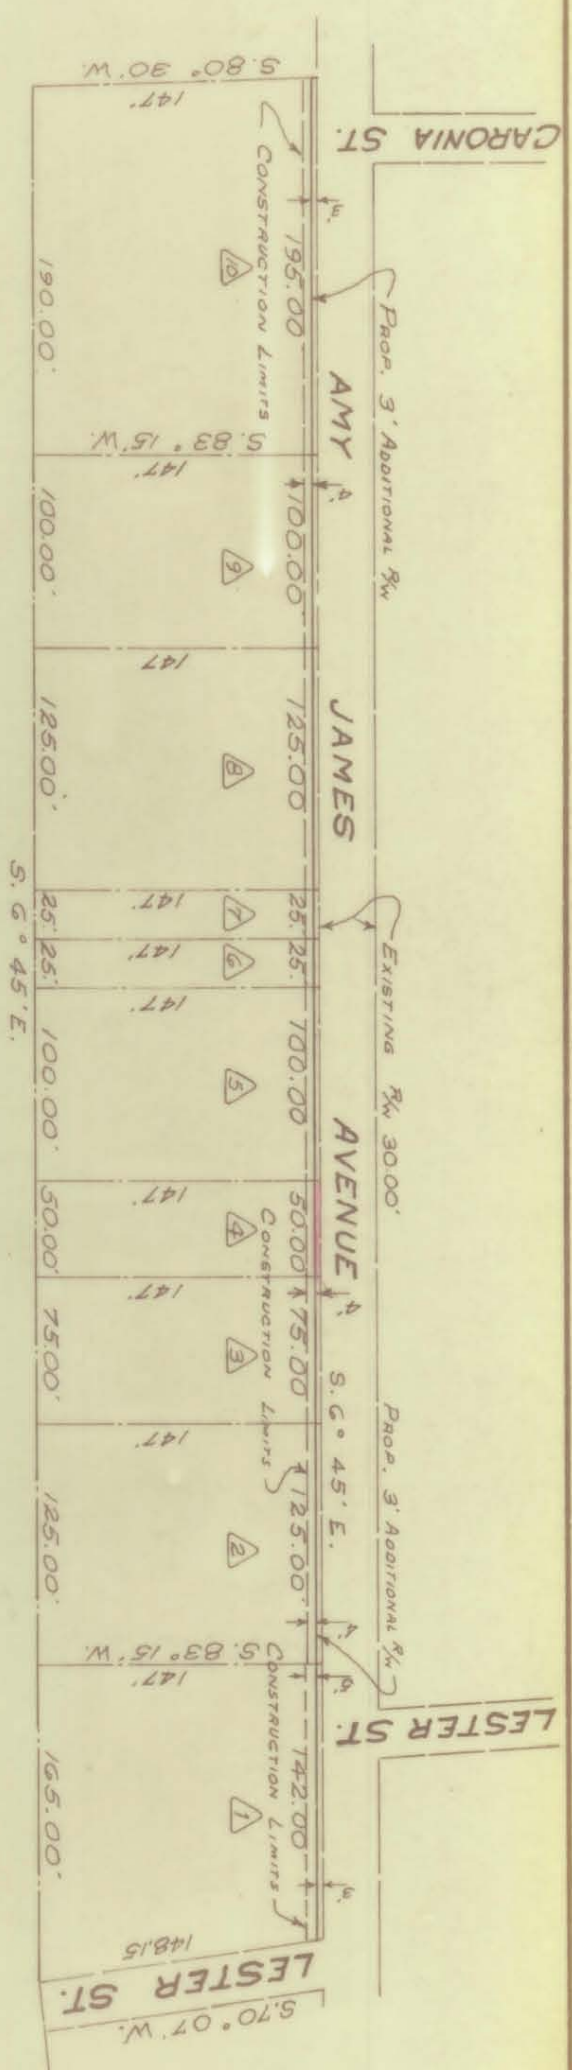

LOT NO.	OWNER	TOTAL AREA	TAKEN	REMAINING IN Sq. Ft.
1.	FERGUSON	23025	426	22699
2.	WASHINGTON	18750	375	18375
3.	JOHNSON	11250	225	11025
4.	Mc KINNEY	7500	150	7350
5.	WEGOODSKY	15000	300	14700
6.	WESTERN INC.	3750	75	3675
7.	LATIMER	3750	75	3675
8.	QUIST STEGAL	18750	375	18375
9.	CALHOUN	15000	300	14700
10.	QUIST STEGAL	28875	585	28290

NOTE: Property corners shown circled were located by actual survey. Bearings are based on RECORD MAPS G-112 &

5-371

This plat was prepared under my supervision R. B. Bick  
 N.C. Reg. Engineer No. 4343

Approved by \_\_\_\_\_  
 R/W Agent



CITY OF CHARLOTTE NORTH CAROLINA ENGINEERING DEPARTMENT		PROP. SIDEWALK R/W AMY JAMES AVE.	JOB NO. FILE NO.
REVISIONS	DRAWN BY GRH CHECKED BY JLTZ	PROPERTY OF THEOPHILUS ELLIS McKINNEY DEED 2099-79	SHEET 4 OF 10
DATE MARCH 1971	SCALE 1"=100'	CITY ENGINEER	10