


REF: 3297-181

NOTE: Property corners shown circled were located by actual survey. Bearings are based on RECORD MAPS G-112 & 5-371

LOT NO.	OWNER	TOTAL AREA	TAKEN	REMAINING IN SQ. FT.
1.	FERGUSON	23025	426	22699
2.	WASHINGTON	18750	375	18375
3.	JOHNSON	11250	225	11025
4.	McKINNEY	7500	150	7350
5.	WEGODSKY	15000	300	14700
6.	WESTERN INC.	3750	75	3675
7.	TORRENCE	3750	75	3675
8.	QUIST STEGAL	18750	375	18375
9.	CALHOUN	15000	300	14700
10.	QUIST STEGAL	28875	585	28290

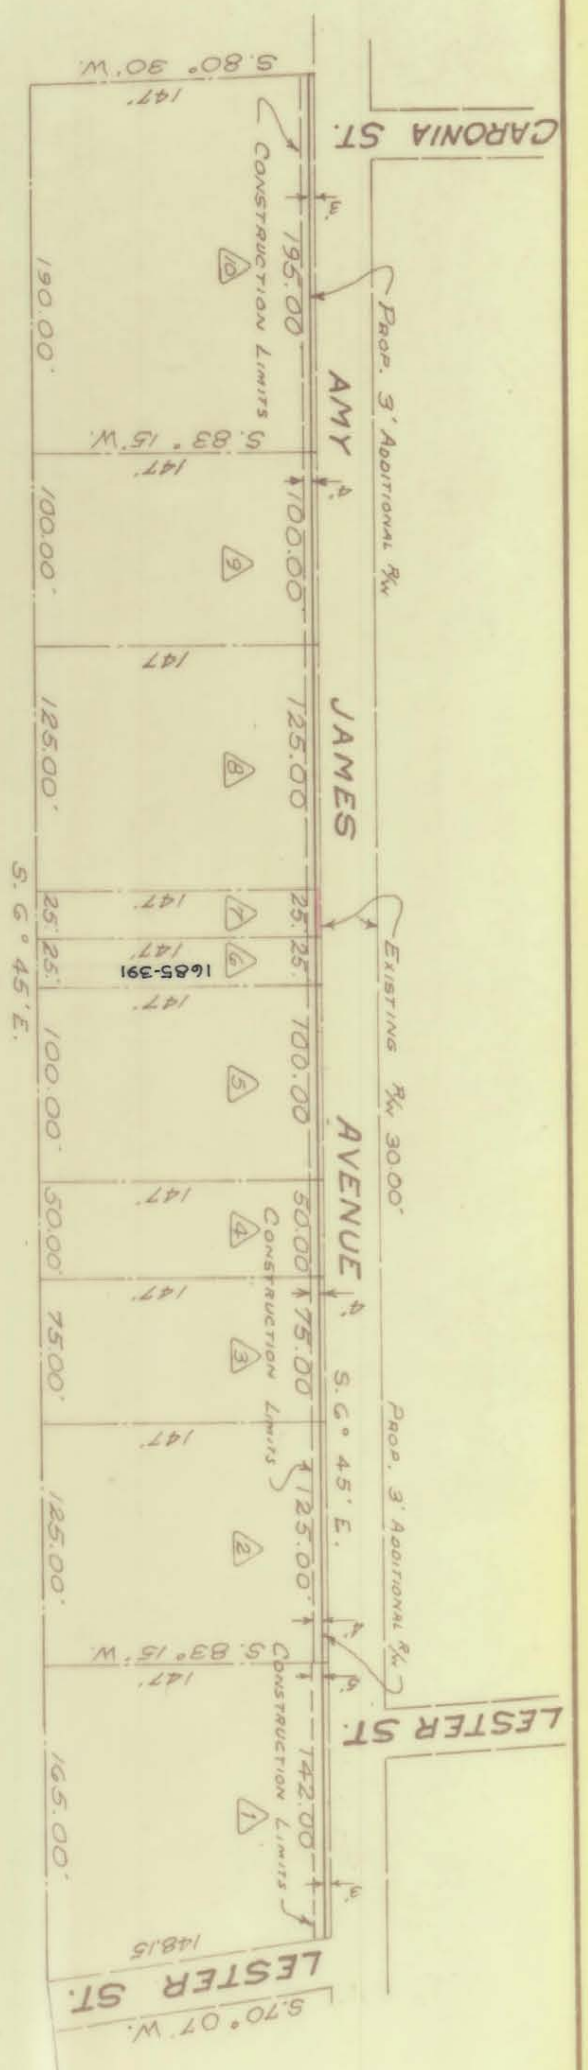

This plat was prepared under my supervision R. B. Billie
 N.C. Reg. Engineer No 4343

Approved by _____
 R/W Agent

CITY OF CHARLOTTE NORTH CAROLINA ENGINEERING DEPARTMENT		JOB NO.
REVISIONS	PROP. SIDEWALK R/W AMY JAMES AVE.	FILE NO.
CORRECT NAME OF PROP OWNER APRIL, 1971 M.S.C.	PROPERTY OF CHARLES TORRENCE & WIFE ETHEL LATIMER TORRENCE	SHEET 7 OF 10
DRAWN BY GRH	DATE MARCH 1971	SCALE 1"=100'
CHECKED BY J.T.T.		
CITY ENGINEER		

145-224-07