

Epmore Inc.
1760 - 7

N. 51°-34'-38" W.

28.64'

Exist. R/W
Varies

Exist. South View Street
247.52'

11,152 Sq. Ft.

21,984'

M. 45°-15'-09" S

R=100' 96.81'
Arc.=11.17'

N. 57°-25'-05" E.

R=1030.0'

Arc.=198.46'

12.65'
M. 24°-22'-09" S

Rea Construction Co.
3714-45
3714-47
147-19-01
147-19-02

Rea Const. Co.
3276-481
147-19-10


City Of Charlotte
3932-347

Prop. South View Street

Prop. 60.0' R/W

Exist. Annette Street

Exist. l.
30.0' R/W

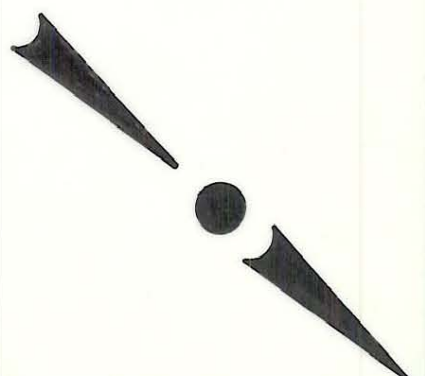

NOTE: Property corners shown circled were located by actual survey. Bearings are based on Plans By Conser, Townsend & Assoc.

Dated: June 1, 1977

This plat was prepared under my supervision *Stephen A Gilbert*
N. C. Reg. Surveyor No. L-1785



REVISIONS 8-1-78 Sheet Number Change		CITY OF CHARLOTTE NORTH CAROLINA DEPARTMENT OF PUBLIC WORKS ENGINEERING DIVISION	
DRAWN BY M.A.S. CHECKED BY R.W.M. CITY ENGINEER		RIGHT OF WAY TO BE ABANDONED South View Street	
DATE	JAN. 11, 1978	SCALE	1" = 50'
JOB NO.	3714-45	FILE NO.	
SHEET	6	OF	10

(147-011)01