


This Plat was prepared under my supervision

Wayne S. Carlisle L-1909
 N. C. Registered Surveyor Reg. No.

NOTE: Property corners shown circled were located by actual survey. Bearings are based on

DEED 2067-303

This map was prepared for the purpose of obtaining an easement only and is not intended to be a boundary survey of the property shown.

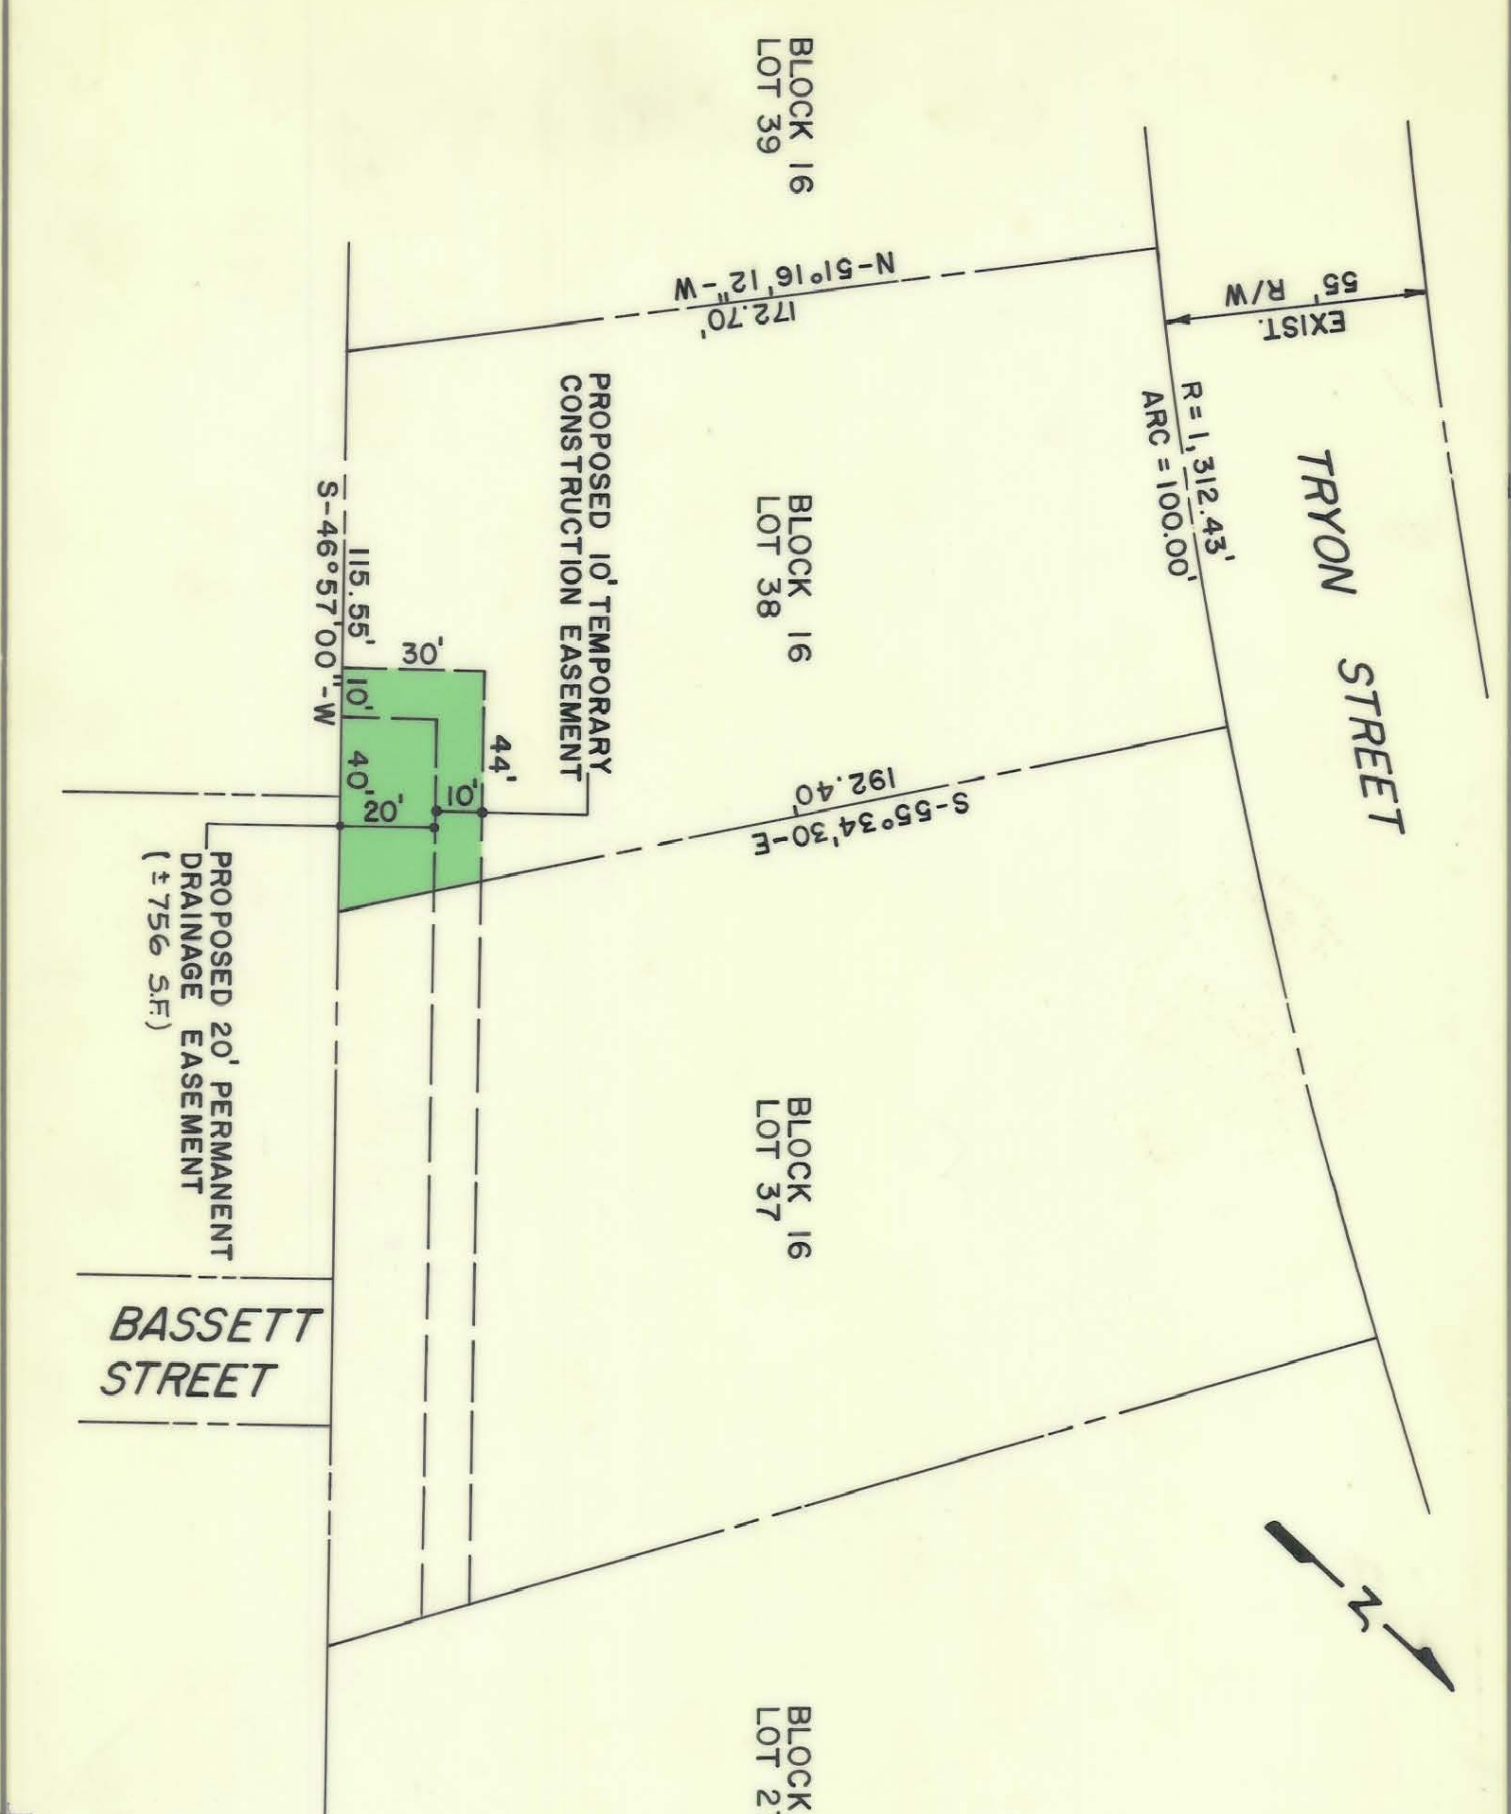

CITY OF CHARLOTTE		COMMUNITY DEVELOPMENT DEPARTMENT	
NORTH CAROLINA		PROPOSED DRAINAGE EASEMENT	
REVISIONS		TRYON STREET	
ESMT. AREA S-18-77		PROPERTY OF	
DRAWN BY CTA		MARIE H. WALL	
CHECKED BY SAC		JOB NO.	
CITY ENGINEER <i>Wayne S. Carlisle</i>		75/75	
DATE MARCH, 1977		FILE NO.	
SCALE 1" = 40'		SHEET	
		4	
		OF	

(147-011775)