


B-D K-10

B-D K-10

NEW BERN STREET

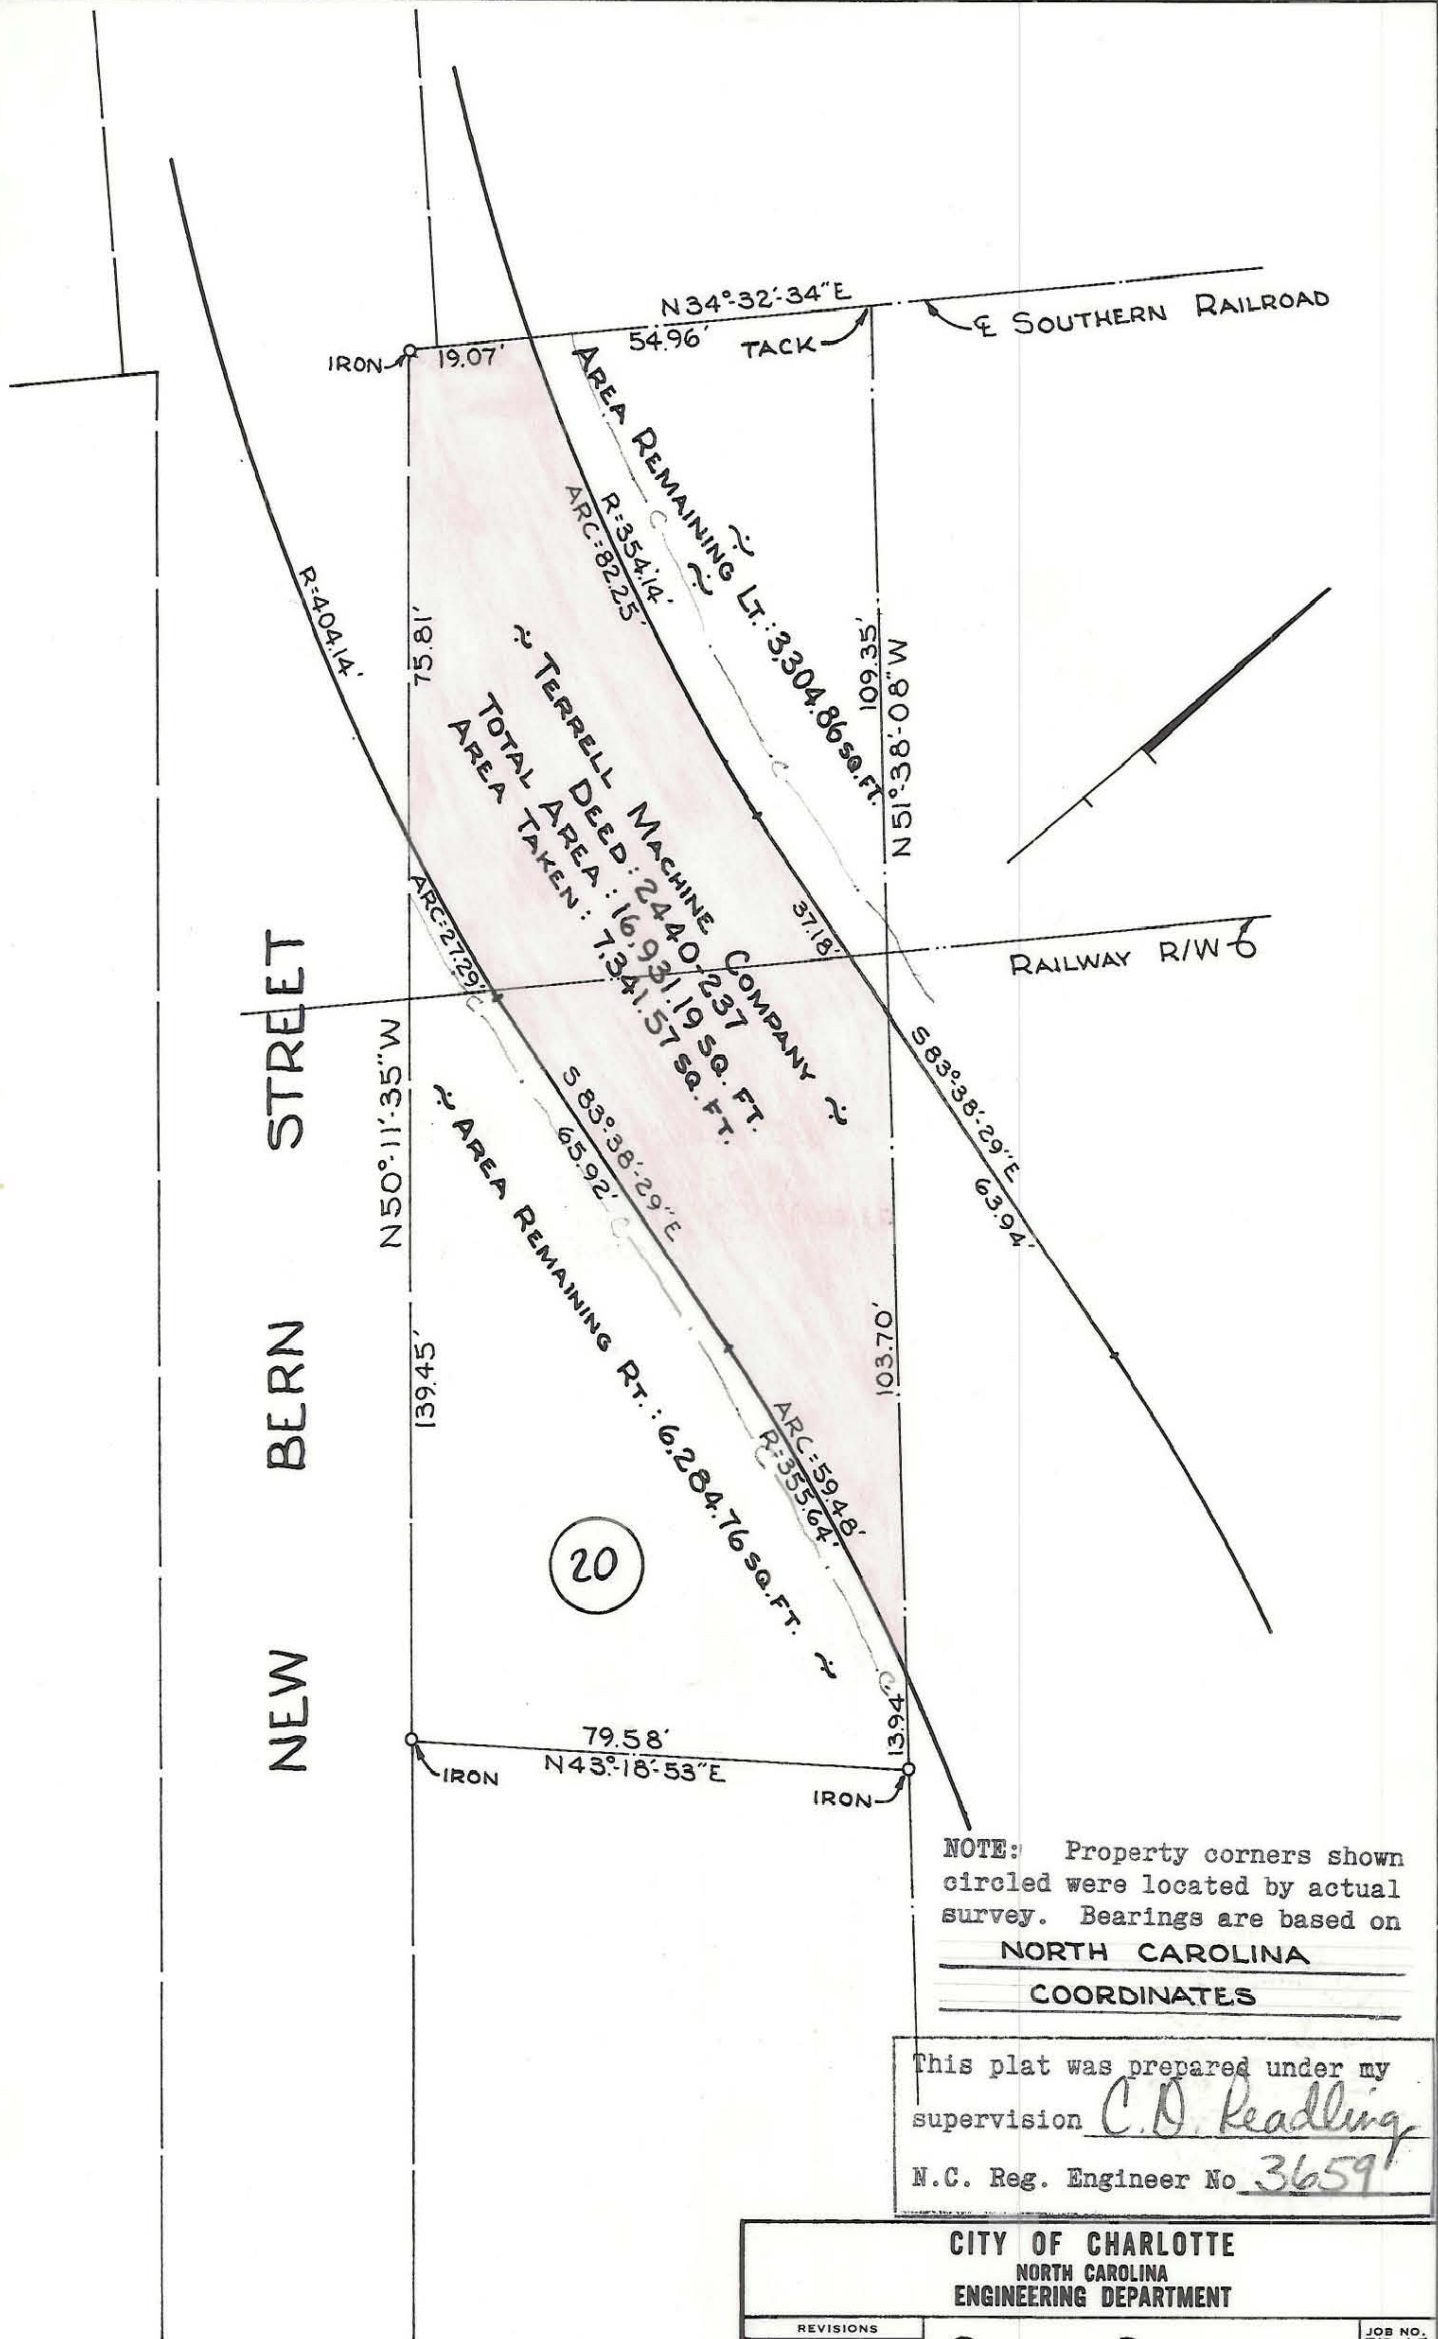

20

NOTE: Property corners shown circled were located by actual survey. Bearings are based on NORTH CAROLINA COORDINATES

This plat was prepared under my supervision C.D. Reading
 N.C. Reg. Engineer No 3659

Approved by _____
 R/W Agent

REVISIONS REVISED JAN. 68 R. D. S.		CITY OF CHARLOTTE NORTH CAROLINA ENGINEERING DEPARTMENT	
		SOUTH BOULEVARD INTERSECTIONS	
DRAWN BY <u>E.E.F.</u> CHECKED BY <u>J. T. T.</u>		PROPERTY OF TERRELL MACH. CO.	
CITY ENGINEER		DATE <u>APRIL, 67</u> SCALE <u>1"=30'</u>	
		JOB NO. <u>513-65-115</u>	FILE NO.
		SHEET	OF

B-D K-10