


4-5-K-10

4-5-K-10

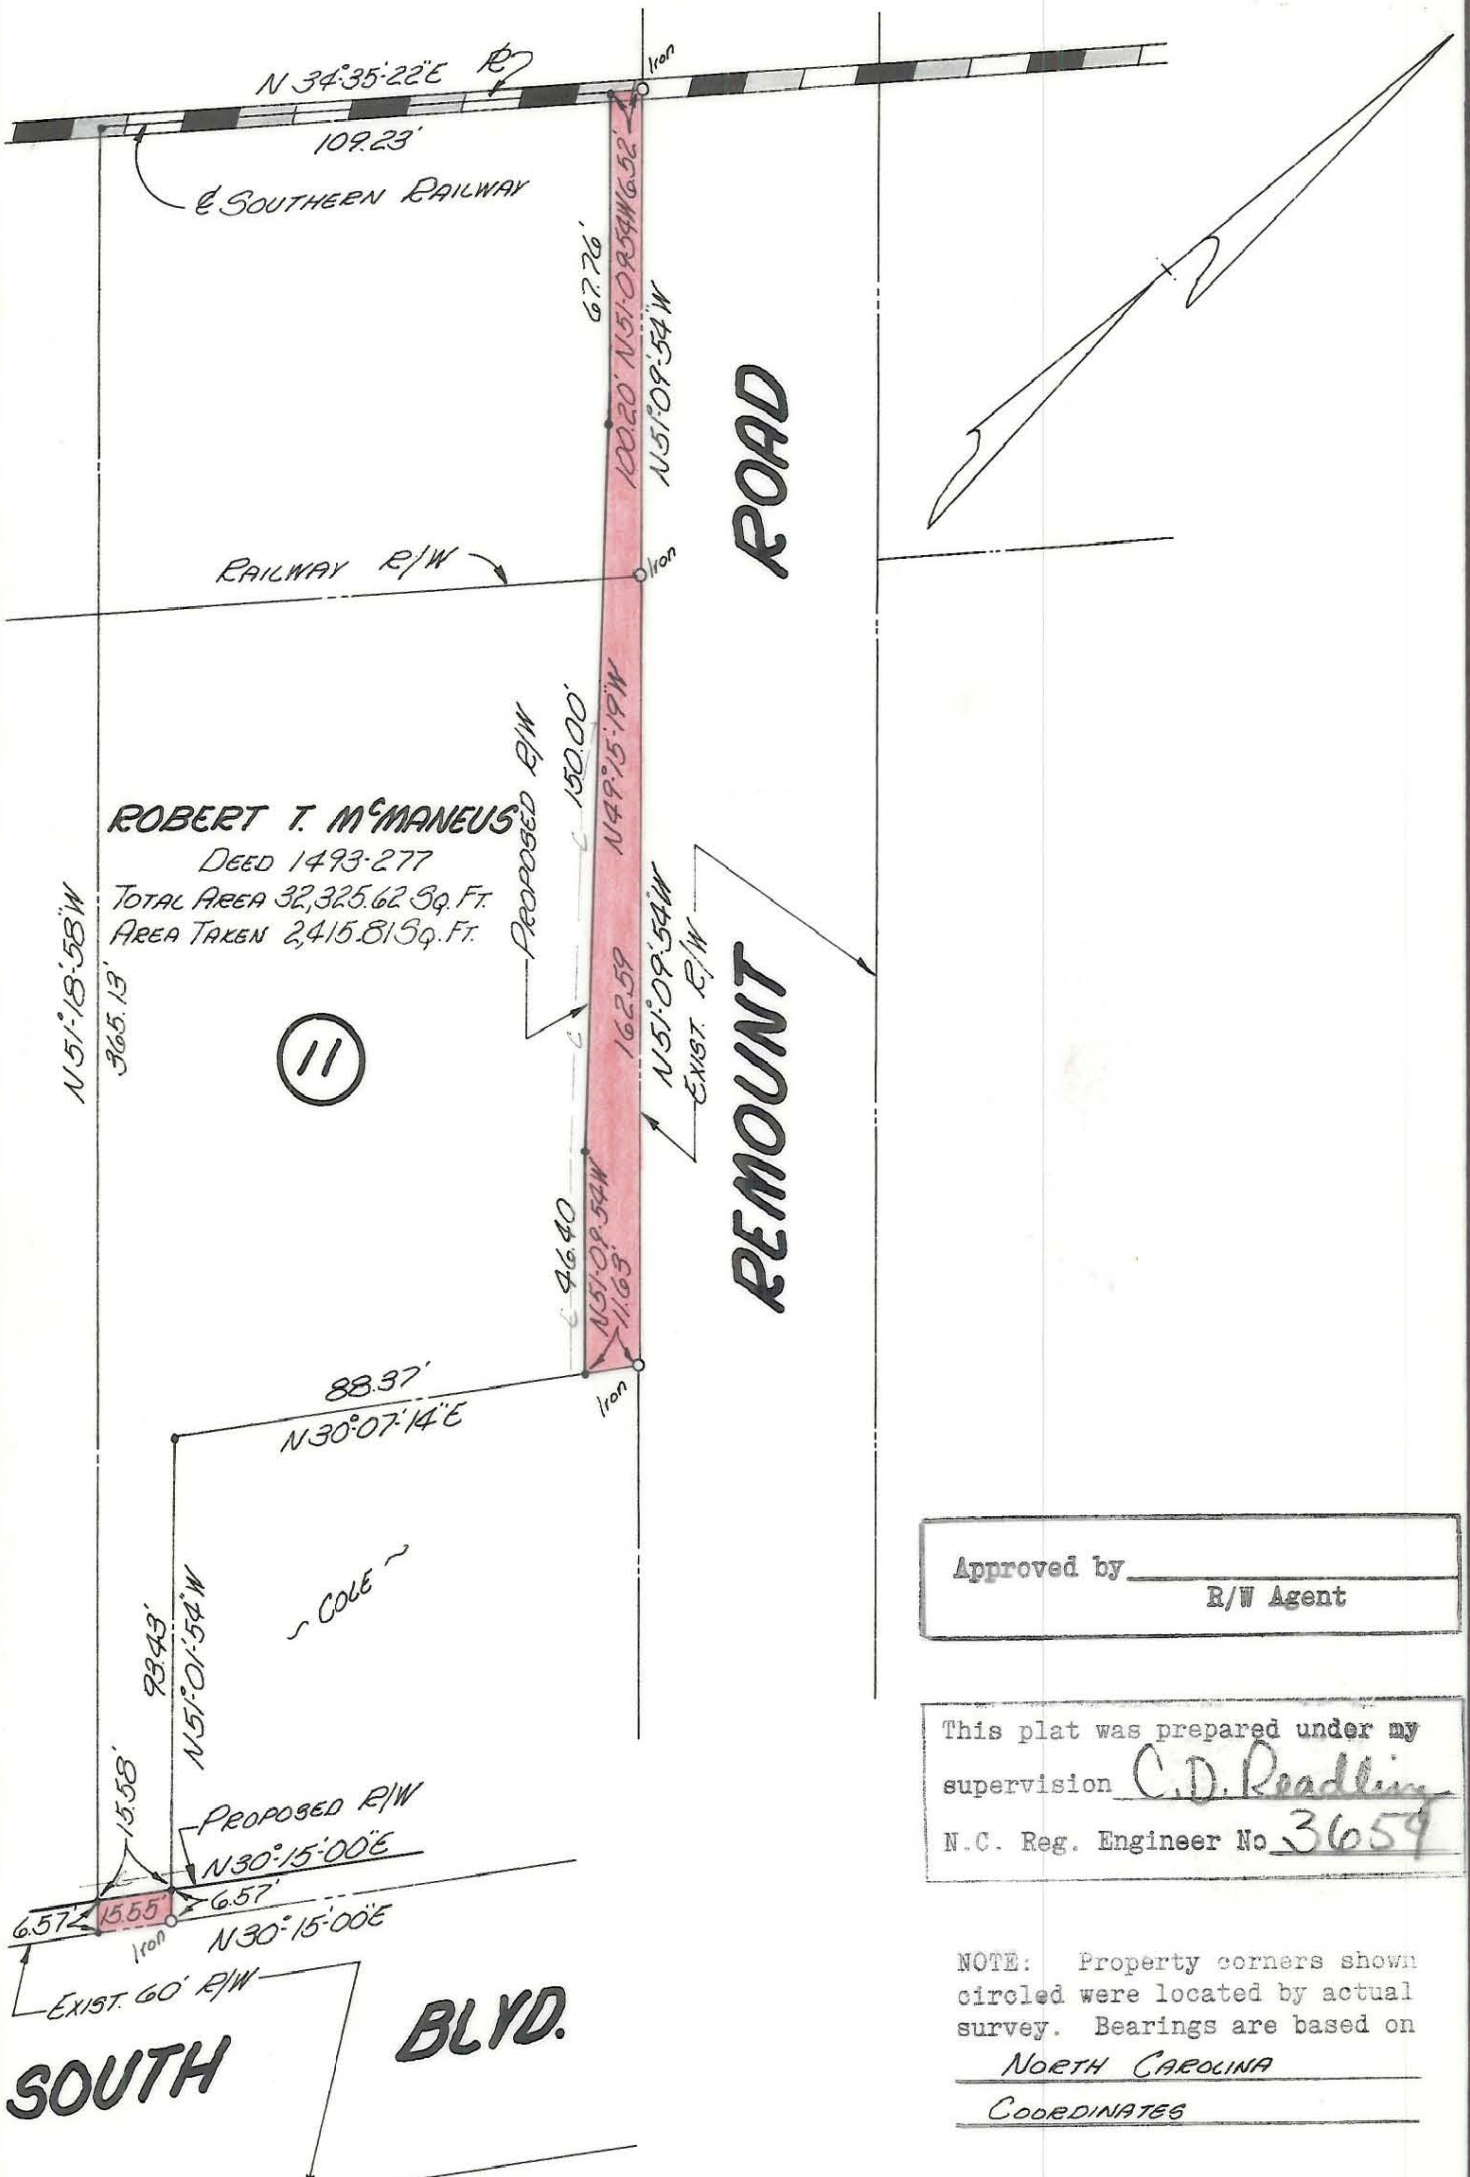

Approved by _____
 R/W Agent

This plat was prepared under my supervision C.D. Readling
 N.C. Reg. Engineer No 3659

NOTE: Property corners shown circled were located by actual survey. Bearings are based on NORTH CAROLINA COORDINATES

| | | |
|--|---|-----------------------|
| CITY OF CHARLOTTE NORTH CAROLINA ENGINEERING DEPARTMENT | | |
| REVISIONS | SOUTH BOULEVARD INTERSECTIONS | JOB NO. |
| | | FILE NO. |
| DRAWN BY <u>J. Byrd</u> | PROPERTY OF ROBERT T. McMANEUS | SHEET |
| CHECKED BY | | OF |
| CITY ENGINEER | DATE <u>JAN. 67</u> | SCALE <u>1" = 40'</u> |

147-217-116/14

4-5-K-10

4-5-K-10