


01-K-10

01-K-10-A

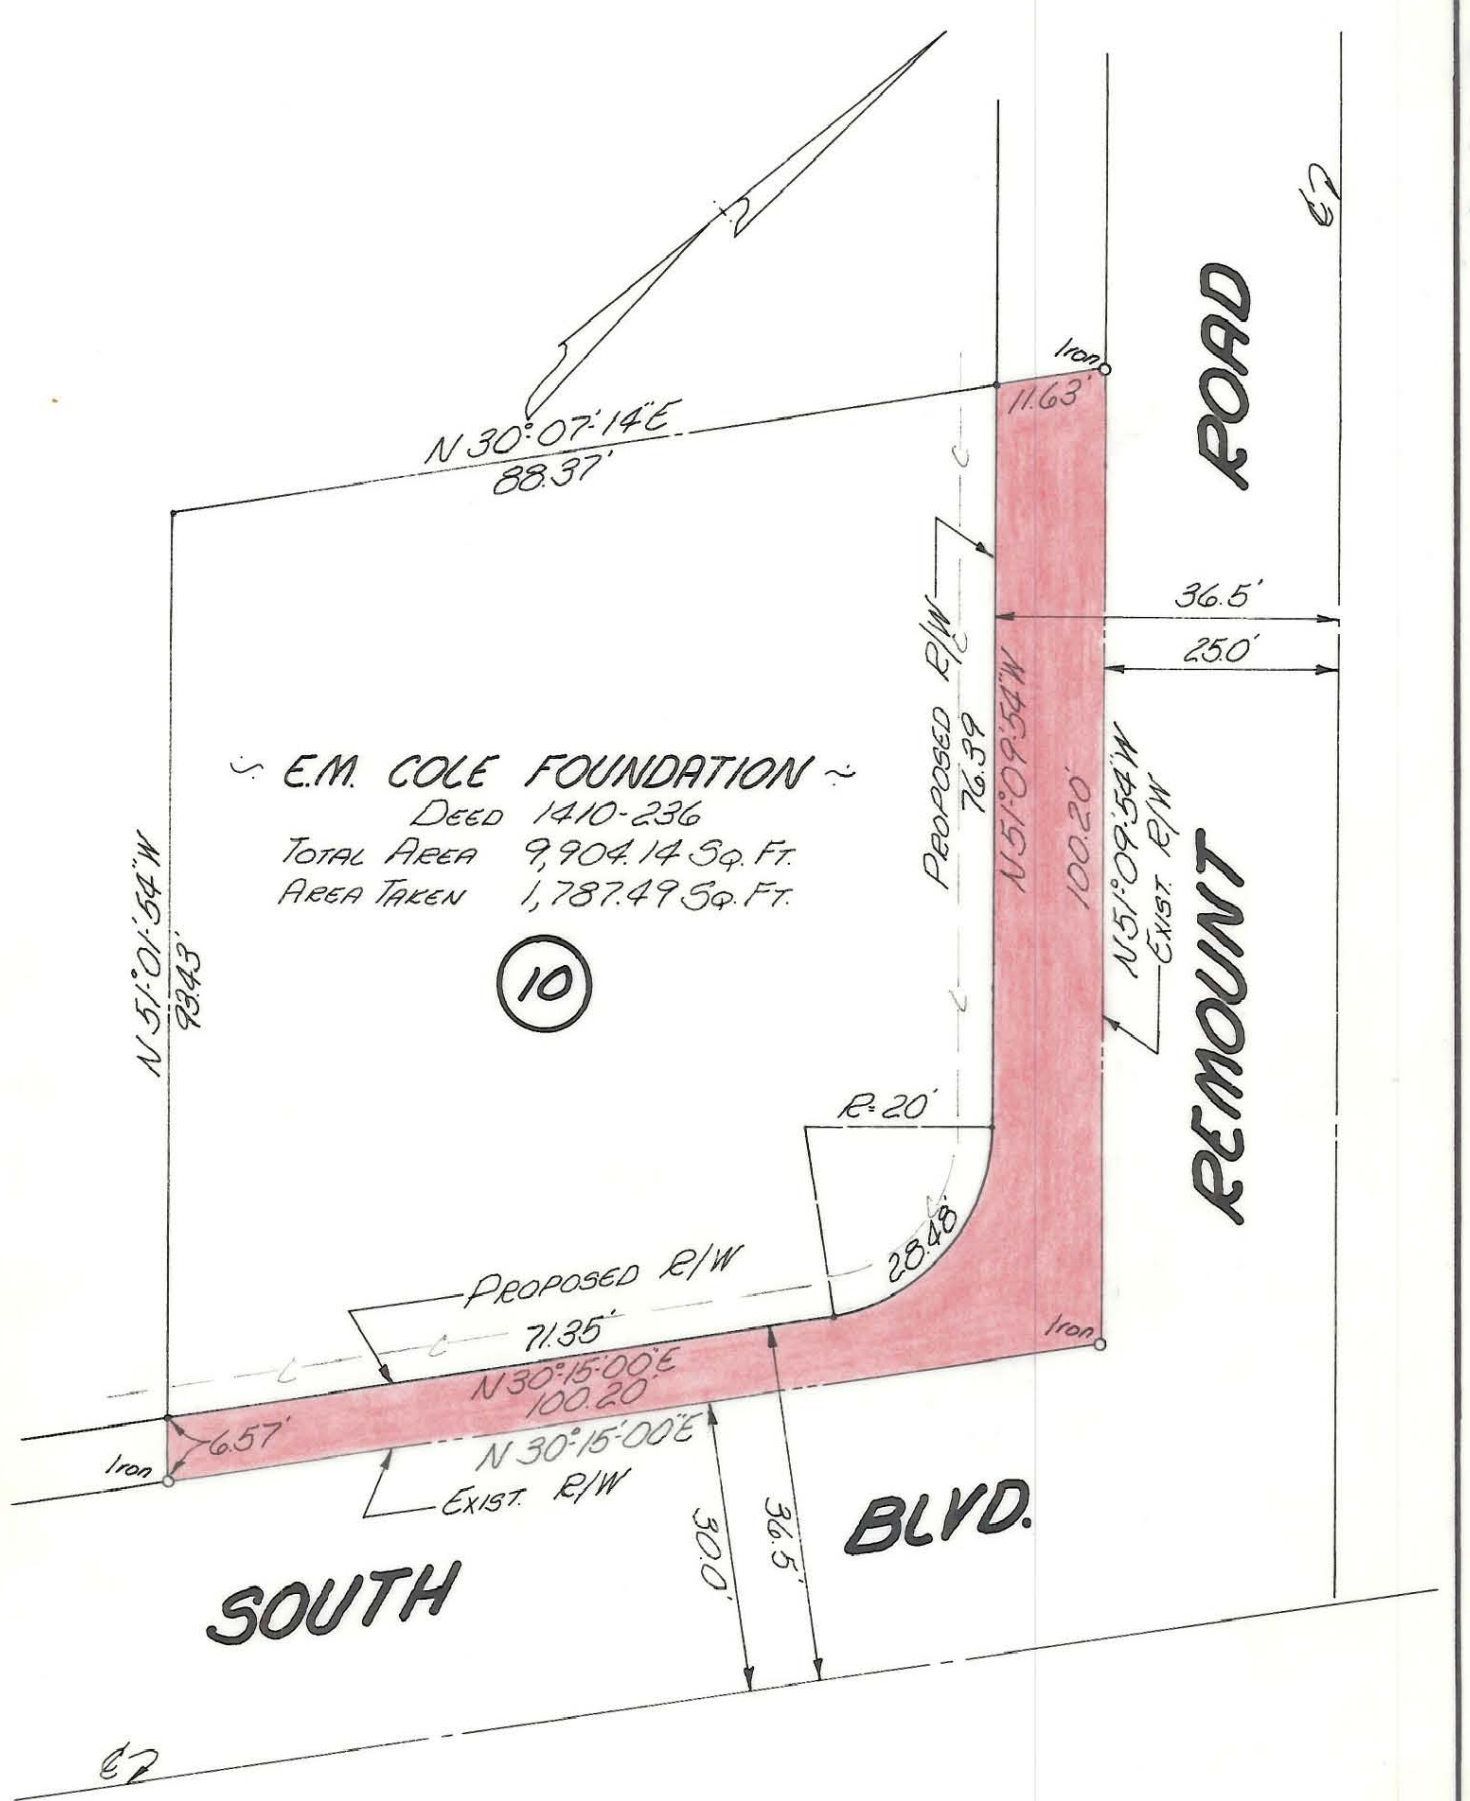

NOTE: Property corners shown circled were located by actual survey. Bearings are based on NORTH CAROLINA COORDINATES

This plat was prepared under my supervision C. D. Reading
 N.C. Reg. Engineer No. 3659

Approved by _____
 R/W Agent

CITY OF CHARLOTTE NORTH CAROLINA ENGINEERING DEPARTMENT		
REVISIONS	SOUTH BOULEVARD INTERSECTIONS	JOB NO.
	PROPERTY OF E.M. COLE FOUNDATION	FILE NO.
DRAWN BY <u>J. Byrd</u>		SHEET
CHECKED BY		OF
CITY ENGINEER	DATE <u>JAN. 67</u> SCALE <u>1" = 20'</u>	

1117-017-15

01-K-10

01-K-10-A