

THE PRITCHARD CORP.

PEP CHARLOTTE CO.

EXXON CORP.

GRIFFITH ST.

SOUTHERN R.R.

REMOUNT ROAD

PT. 78+77.64

MRS. R.T. (FENTON BROWN) MCMANEUS

DEED = 2925-395

Total Area 29,839 Sq. Ft. (0.685 Ac.)

Area Taken = 0 Sq. Ft. (0.0 Ac.)

100' R.R. R/W


67.76' S51°10'50"E

150.00' S 49°16'23"E

46.40' S51°10'50"E

93.53'

365.13' N51°19'10"W

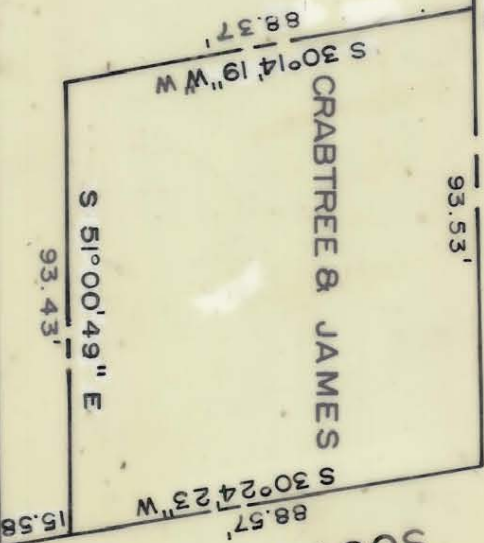

SOUTH BLVD.



THIS PLAT WAS PREPARED UNDER MY SUPERVISION. N. C. REG. ENGINEER NO. 4134

NOTE: PROPERTY CORNERS SHOWN CIRCLED WERE LOCATED BY ACTUAL SURVEY. BEARINGS ARE BASED ON NORTH CAROLINA GRID.

REVISIONS Revised Prop Blk 8/1/74 by wsf/a		CITY OF CHARLOTTE NORTH CAROLINA DEPARTMENT OF PUBLIC WORKS ENGINEERING DIVISION	
DRAWN BY W/S/A CHECKED BY W/S/A CITY ENGINEER	PROPERTY OF MRS. R.T. (FENTON BROWN) MCMANEUS	REMOUNT ROAD	JOB NO. FILE NO. RW-96
DATE June, 1974 SCALE 1" = 40'	SHEET 54 OF 58		

147-07-16