


B-D K-10

B-D K-10

NEW BERN STREET

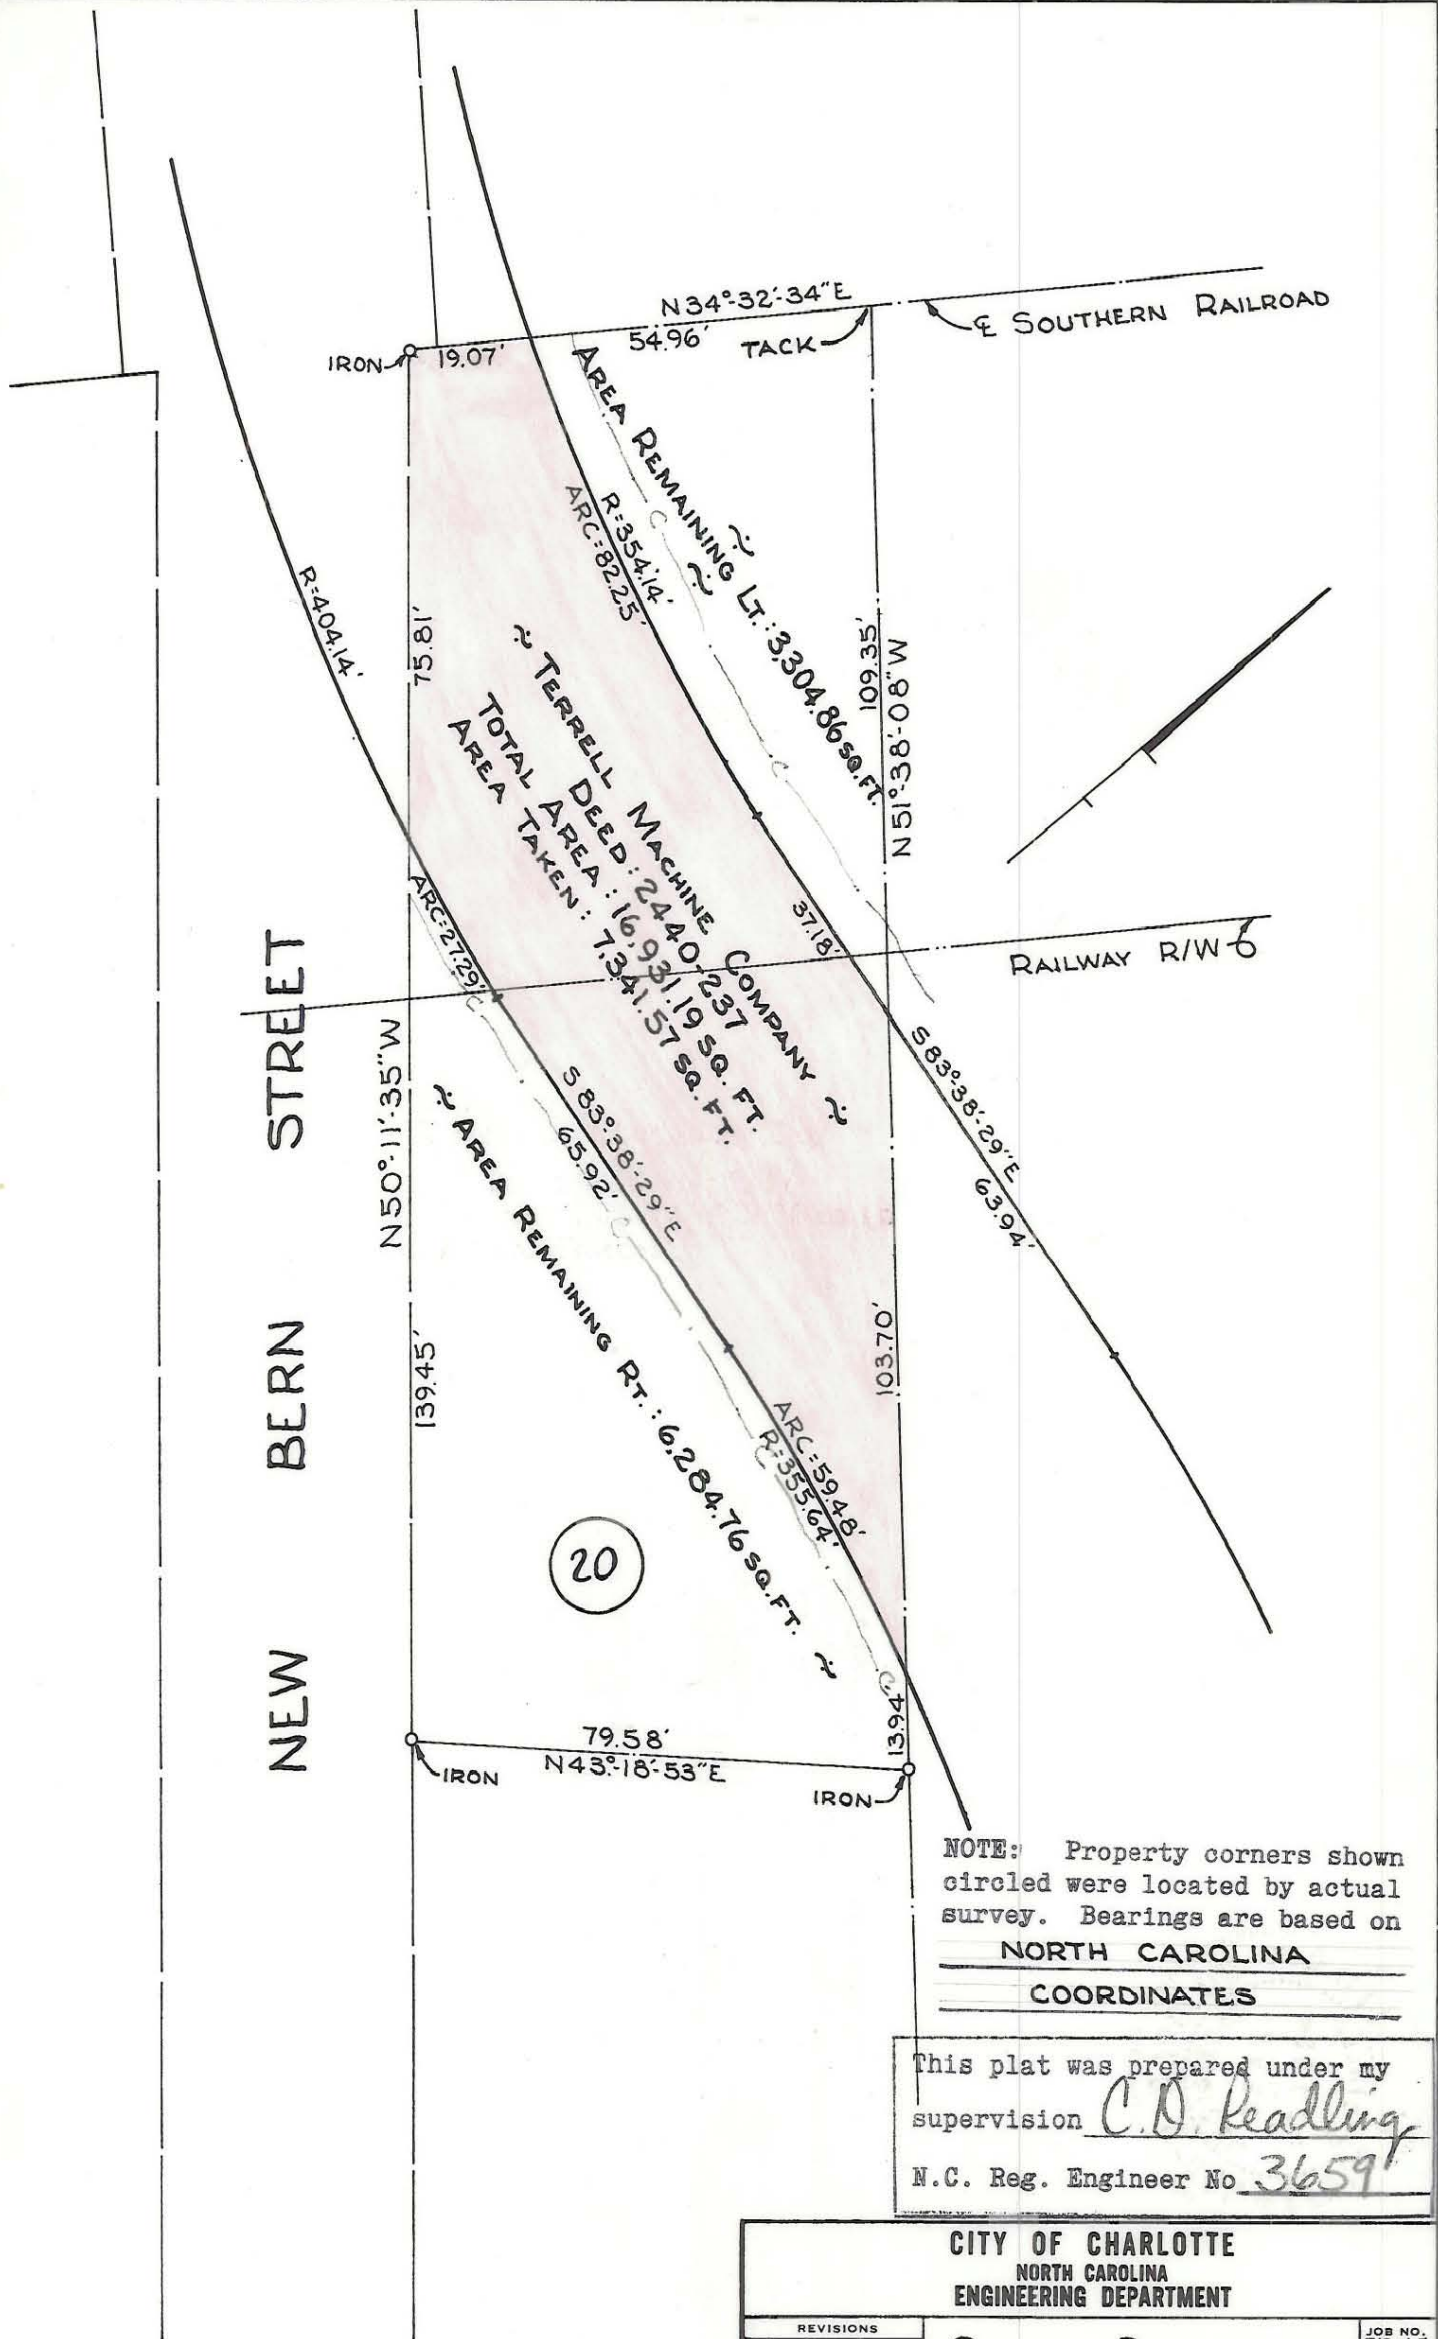

20

NOTE: Property corners shown circled were located by actual survey. Bearings are based on NORTH CAROLINA COORDINATES

This plat was prepared under my supervision C.D. Reading  
 N.C. Reg. Engineer No 3659

Approved by \_\_\_\_\_  
 R/W Agent

<b>CITY OF CHARLOTTE</b> NORTH CAROLINA ENGINEERING DEPARTMENT		SOUTH BOULEVARD INTERSECTIONS	JOB NO. 513-65-115
REVISIONS REVISED JAN. 68 R. D. S.	PROPERTY OF <b>TERRELL MACH. CO.</b>		FILE NO.  SHEET  OF
DRAWN BY <u>E.E.F.</u> CHECKED BY <u>J. T. T.</u>	CITY ENGINEER	DATE <u>APRIL, 67</u>	SCALE <u>1"=30'</u>

B-D K-10

B-D K-10