


SOUTH BOULEVARD

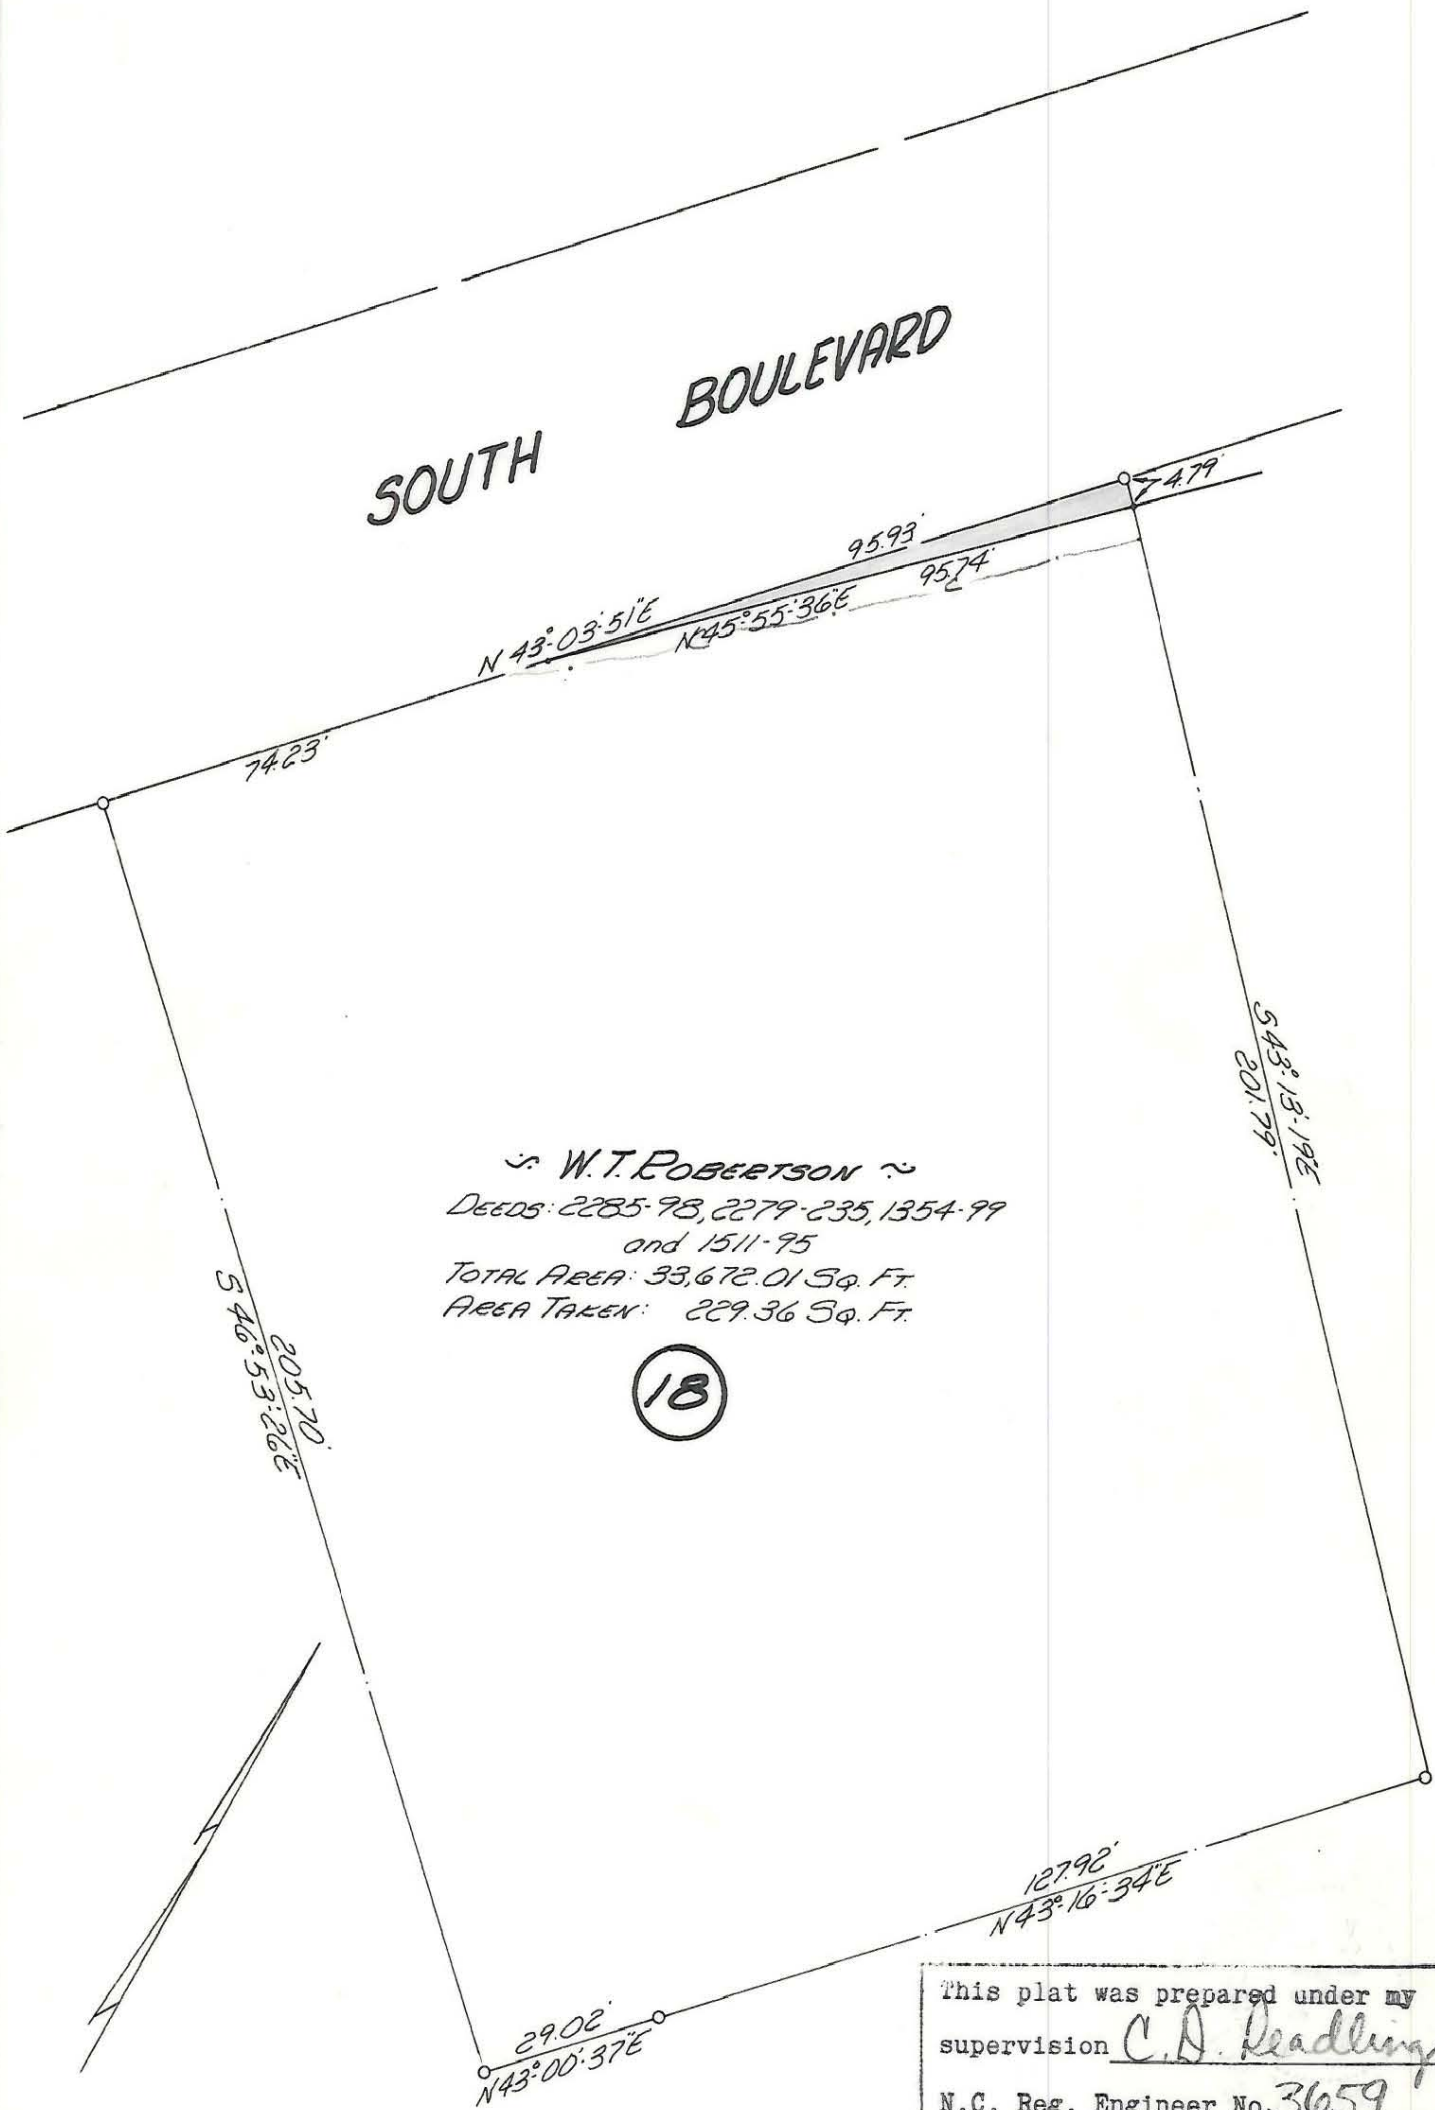

W. T. ROBERTSON
 DEEDS: 2285-98, 2279-235, 1354-99
 and 1511-95
 TOTAL AREA: 33,672.01 Sq. Ft.
 AREA TAKEN: 229.36 Sq. Ft.

18

This plat was prepared under my supervision C. D. Reading
 N.C. Reg. Engineer No. 3659

Approved by _____
 R/W Agent

NOTE: Property corners shown circled were located by actual survey. Bearings are based on
NORTH CAROLINA
COORDINATES

CITY OF CHARLOTTE		SOUTH BOULEVARD INTERSECTIONS	JOB NO.
NORTH CAROLINA			FILE NO.
ENGINEERING DEPARTMENT		Property of	SHEET
REVISIONS		W. T. ROBERTSON	OF
DRAWN BY <u>Bean</u>		DATE <u>April, '67</u> SCALE 1" = 30'	
CHECKED BY <u>TUCKER</u>			
CITY ENGINEER			

147-094-02