


Scale 1" = 100'

NOTE: Property corners shown circled were located by actual survey. Bearings are based on NORTH CAROLINA COORDINATES

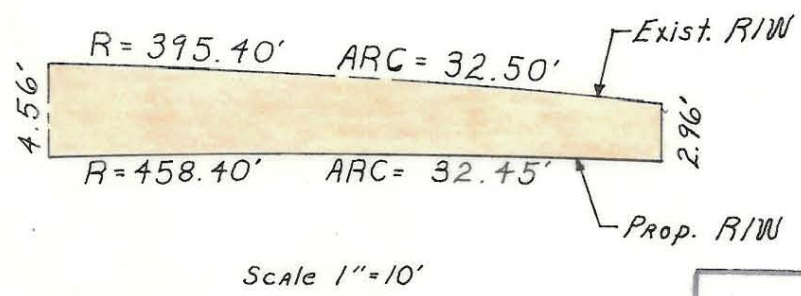

Approved by _____
 R/W Agent

This plat was prepared under my supervision C.D. Reading
 N.C. Reg. Engineer No 3659

| | | |
|--|--|----------------------------------|
| CITY OF CHARLOTTE NORTH CAROLINA ENGINEERING DEPARTMENT | | |
| REVISIONS | SOUTH BOULEVARD INTERSECTIONS | JOB NO. 512-65- 115 |
| | PROPERTY OF B.F. AND ELLEN U. KNOTT | FILE NO. |
| DRAWN BY LYNCH | | SHEET |
| CHECKED BY | | OF |
| CITY ENGINEER | DATE 1-9-67 SCALE | |

147-051-09