



- LEGEND**
- #4 REBAR FOUND
 - CALCULATED POINT
 - LINES SURVEYED
 - LINES NOT SURVEYED
 - SIDEWALK UTILITY EASEMENT
 - TEMP. CONSTRUCTION EASEMENT

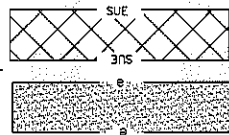

NC GRID NAD 83/2011 VRS

- 1) BEARINGS AND DISTANCES SHOWN IN PARENTHESES ARE BASED ON RECORDED MAP INFORMATION.
- 2) TOTAL AREA 10,480 SQ. FT.
- 3) TEMP CONSTRUCTION EASEMENT 645 SQ. FT.
- 4) SIDEWALK UTILITY EASEMENT 378 SQ. FT.
- 5) AREA REMAINING 10,480 SQ.FT.

CURVE TABLE				
CURVE	LENGTH	RADIUS	CHORD	BEARING
C1	1.50	8.00	1.50'	N15°58'39"E
C2	1.87	18.00	1.87'	N18°33'52"E

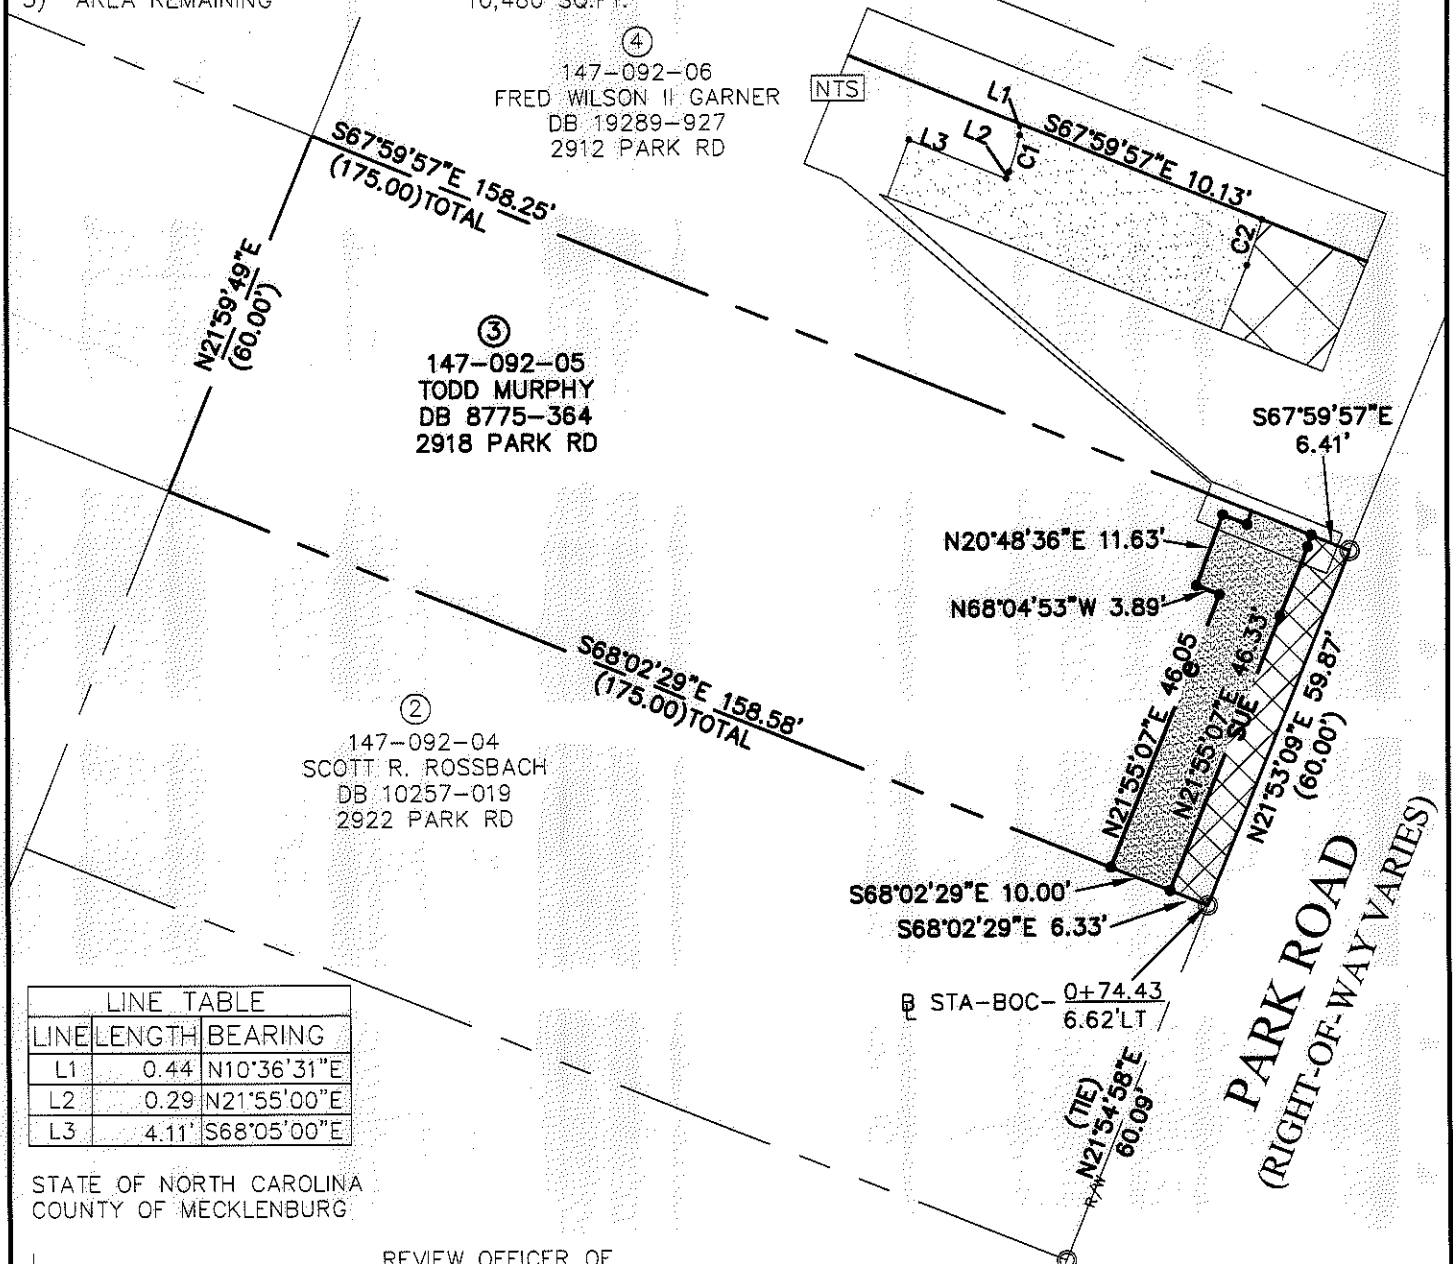

LINE TABLE	
LINE	BEARING
L1	0.44 N10°36'31"E
L2	0.29 N21°55'00"E
L3	4.11' S68°05'00"E



STATE OF NORTH CAROLINA
COUNTY OF MECKLENBURG

_____, REVIEW OFFICER OF MECKLENBURG COUNTY, CERTIFY THAT THE MAP OR PLAT TO WHICH THIS CERTIFICATION IS AFFIXED MEETS ALL STATUTORY REQUIREMENTS FOR RECORDING.

I, DAVID H. SNIDER, CERTIFY THAT THIS PLAT WAS PREPARED UNDER MY SUPERVISION AND THAT THE PLAT WAS PREPARED FOR THE PURPOSE OF EASEMENTS ONLY, AND IS NOT INTENDED TO BE A BOUNDARY SURVEY OF PROPERTY SHOWN.

REVIEW OFFICER _____ DATE _____

David H. Snider 9/27/09
DAVID H. SNIDER, NC P.L.S. L-2942 DATE

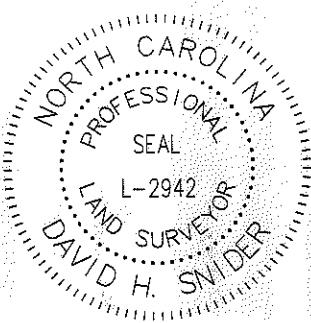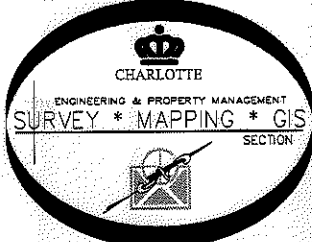

PREPARED BY:
CITY OF CHARLOTTE
ENGINEERING DEPARTMENT
600 EAST FOURTH STREET
CHARLOTTE, NC 28202
704-336-2291

CHARLOTTE ENGINEERING DEPARTMENT		
REVISIONS	PARK ROAD SIDEWALK PROJECT	JOB NO. 512-09-005
SCALE 1"=30"		SHEET 1
DRAWN BY P.S.	PROPERTY OF TODD MURPHY	OF 1
DATE	CHECKED BY DS	SURVEY SUPVR. <i>DS</i>