

LEGEND

- #4 REBAR FOUND ○
- CALCULATED POINT ●
- LINES SURVEYED _____
- LINES NOT SURVEYED - - - - -
- SIDEWALK UTILITY EASEMENT
- TEMP. CONSTRUCTION EASEMENT

NC GRID NAD 83/2001 WRSD P. 1002-551
 10/2001 WRSD P. 1002-551
 10/2001 WRSD P. 1002-551


- 1) BEARINGS AND DISTANCES SHOWN IN PARENTHESES ARE BASED ON RECORDED MAP INFORMATION.
- 2) TOTAL AREA 10,477 SQ. FT.
- 3) TEMP CONSTRUCTION EASEMENT 602 SQ. FT.
- 4) SIDEWALK UTILITY EASEMENT 511 SQ. FT.
- 5) AREA REMAINING 10,477 SQ.FT.

STATE OF NORTH CAROLINA
COUNTY OF MECKLENBURG

I, _____, REVIEW OFFICER OF MECKLENBURG COUNTY, CERTIFY THAT THE MAP OR PLAT TO WHICH THIS CERTIFICATION IS AFFIXED MEETS ALL STATUTORY REQUIREMENTS FOR RECORDING.

REVIEW OFFICER _____ DATE _____



CURVE TABLE				
CURVE	LENGTH	RADIUS	CHORD	BEARING
C1	0.95	27.00	0.95'	S31°22'20"W

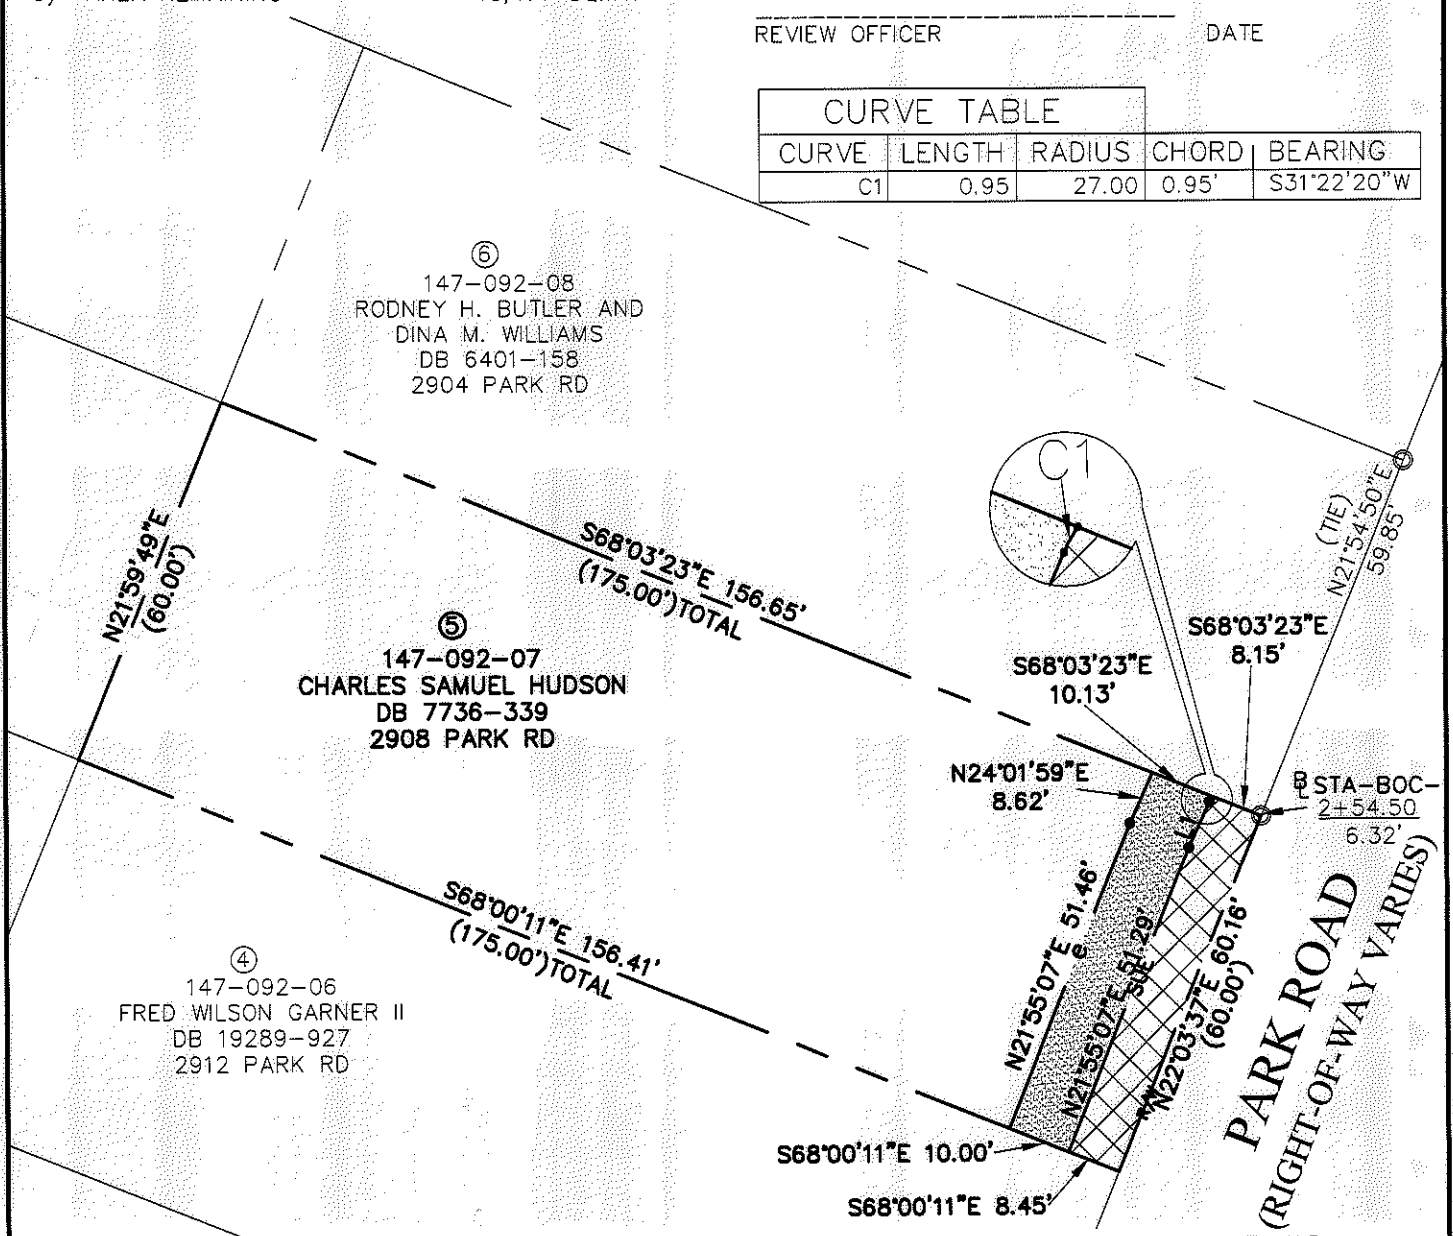

LINE TABLE		
LINE	LENGTH	BEARING
L1	7.93	N24°01'59"E

I, DAVID H. SNIDER, CERTIFY THAT THIS PLAT WAS PREPARED UNDER MY SUPERVISION AND THAT THE PLAT WAS PREPARED FOR THE PURPOSE OF EASEMENTS ONLY, AND IS NOT INTENDED TO BE A BOUNDARY SURVEY OF PROPERTY SHOWN.

David H. Snider 8/27/09
 DAVID H. SNIDER, NC P.L.S. L-2942 DATE

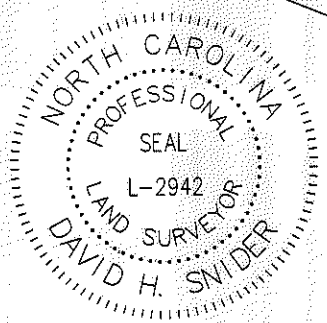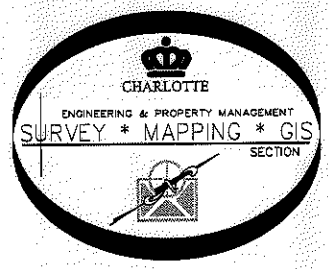

PREPARED BY:
 CITY OF CHARLOTTE
 ENGINEERING DEPARTMENT
 600 EAST FOURTH STREET
 CHARLOTTE, NC 28202
 704-336-2291

REVISIONS		JOB NO.
PARK ROAD SIDEWALK PROJECT		512-09-005
PROPERTY OF: CHARLES SAMUEL HUDSON CHARLOTTE, MECKLENBURG CO., NC		SHEET 1
DRAWN BY P.S.	CHECKED BY DS	OF 1
DATE	SURVEY SUPVR. <i>DS</i>	

K:\AutoCad\En_su-LD4\209005-PARK-RD\dwg\147-092-07 #5