

**LEGEND**


- #4 REBAR FOUND ○
- CALCULATED POINT ●
- LINES SURVEYED \_\_\_\_\_
- LINES NOT SURVEYED - - - - -
- SIDEWALK UTILITY EASEMENT
- TEMP. CONSTRUCTION EASEMENT

NC GRID NAD 83/2001 VRS

- 1) BEARINGS AND DISTANCES SHOWN IN PARENTHESES ARE BASED ON RECORDED MAP INFORMATION.
- 2) TOTAL AREA 10,496 SQ. FT.
- 3) TEMP CONSTRUCTION EASEMENT 606 SQ. FT.
- 4) SIDEWALK UTILITY EASEMENT 516 SQ. FT.
- 5) AREA REMAINING 10,496 SQ.FT.

LINE TABLE		
LINE	LENGTH	BEARING
L1	10.27	N40°21'12"E

CURVE TABLE				
CURVE	LENGTH	RADIUS	CHORD	BEARING
C1	11.90	37.00	11.85'	N31°08'10"E
C2	8.69	27.00	8.65'	S31°08'10"W

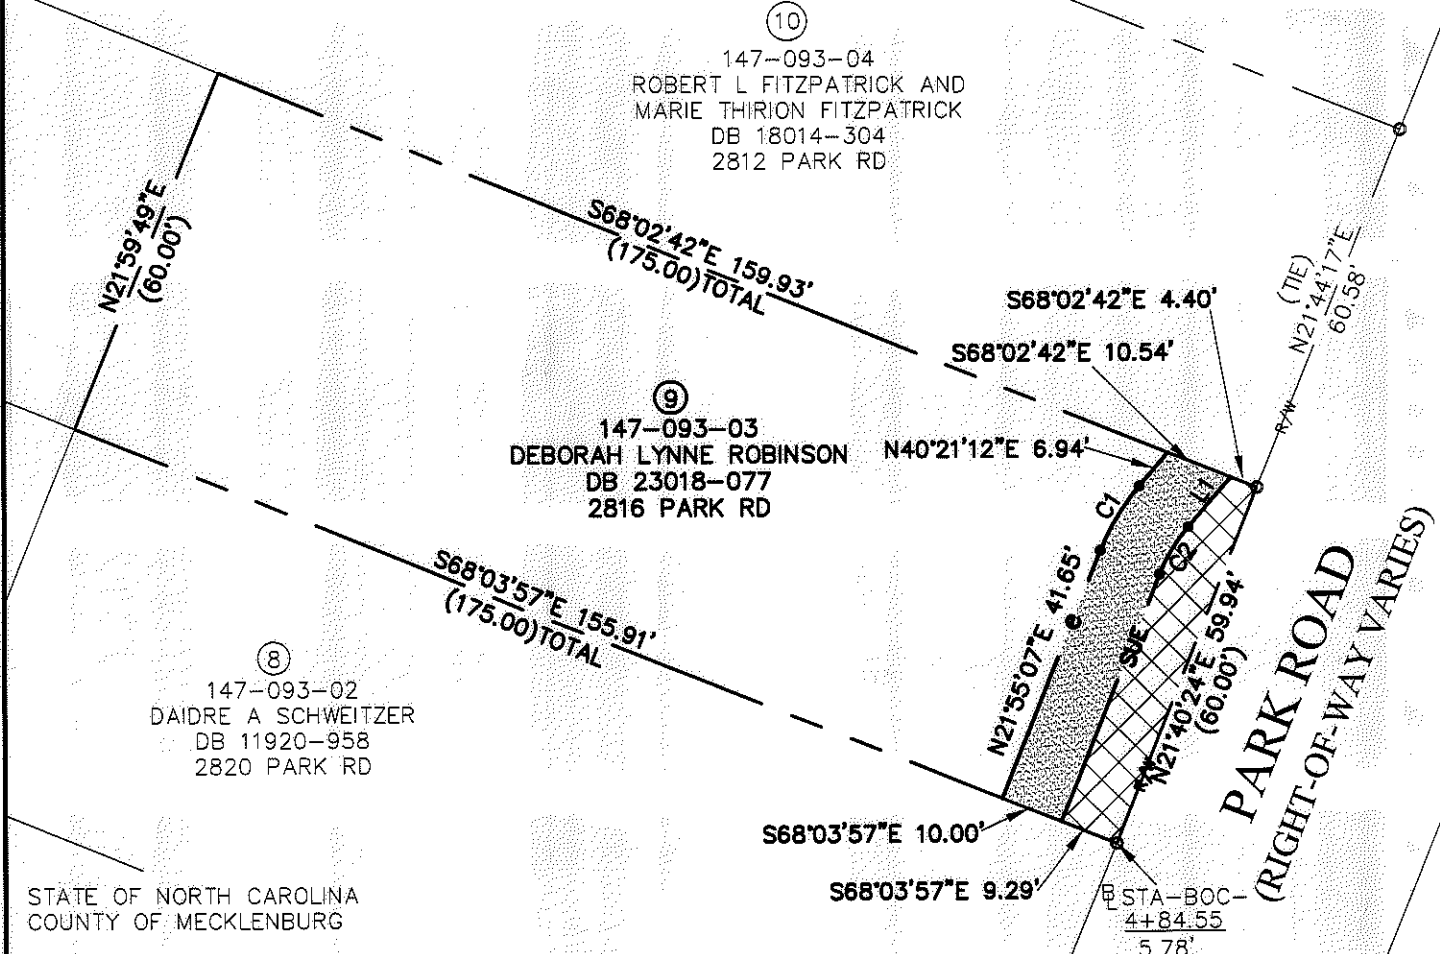



I, \_\_\_\_\_ REVIEW OFFICER OF MECKLENBURG COUNTY, CERTIFY THAT THE MAP OR PLAT TO WHICH THIS CERTIFICATION IS AFFIXED MEETS ALL STATUTORY REQUIREMENTS FOR RECORDING.

I, DAVID H. SNIDER, CERTIFY THAT THIS PLAT WAS PREPARED UNDER MY SUPERVISION AND THAT THE PLAT WAS PREPARED FOR THE PURPOSE OF EASEMENTS ONLY, AND IS NOT INTENDED TO BE A BOUNDARY SURVEY OF PROPERTY SHOWN.

REVIEW OFFICER

DATE

*David H. Snider 8/27/09*  
DAVID H. SNIDER, NC P.L.S. L-2942, DATE

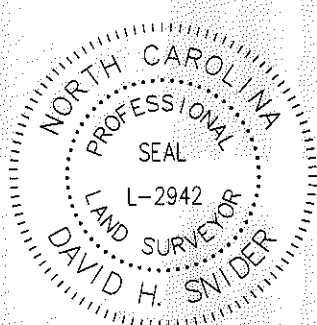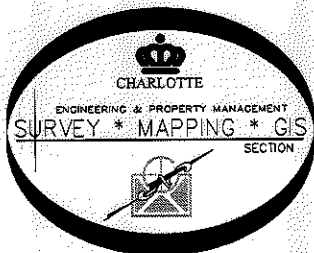

PREPARED BY:  
CITY OF CHARLOTTE  
ENGINEERING DEPARTMENT  
600 EAST FOURTH STREET  
CHARLOTTE, NC 28202  
704-336-2291

REVISIONS		JOB NO.
PARK ROAD SIDEWALK PROJECT		512-09-005
PROPERTY OF DEBORAH LYNNE ROBINSON		SHEET 1
CHARLOTTE, MECKLENBURG CO., NC		OF 1
DATE	CHECKED BY DS	SURVEY SUPVR. <i>DS</i>
K:\AutoCgd\En_su-LD4\209005 PARK RD\dwg\147-093-03 #9		