


PROPERTY OF
SAMUEL C. HAIR and w/ ELIZABETH G. HAIR

DEED 3649 - 594

Total Area 12,967 Sq. Ft.
 Area Taken 1,524 Sq. Ft.
 Area Remaining 11,438 Sq. Ft.

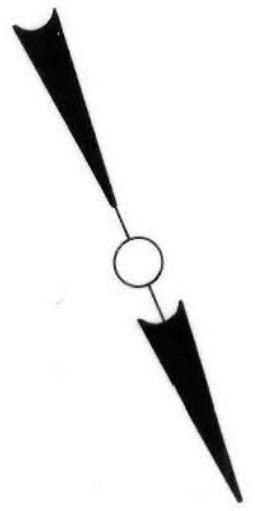

NOTE: Property corners shown circled were located by actual survey. Bearings are based on DEED 3649 - 594

This plat was prepared under my supervision
Stephen A. Gilbert
 N.C. Reg. Engineer No. 6233

CITY OF CHARLOTTE NORTH CAROLINA DEPARTMENT OF PUBLIC WORKS ENGINEERING DIVISION		PROPOSED R/W NATIONS FORD ROAD at OLD PINEVILLE ROAD CITY OF CHARLOTTE	JOB NO. 512-74 FILE NO. RW 99
REVISIONS	DRAWN BY HST	PROPERTY TO BE ACQUIRED BY	SHEET 1 OF 1
CHECKED BY [Signature]	CITY ENGINEER	DATE MAR. 17, 1975 SCALE 1" = 40'	149-071-01