


I, KENNETH M. GREEN, CERTIFY THAT THIS PLAT WAS PREPARED UNDER MY SUPERVISION AND THAT THE PLAT WAS PERPARED FOR THE PURPOSE OF EASEMENT ACQUISITION ONLY, AND IS NOT INTENDED TO BE A BOUNDARY SURVEY OF THE PROPERTY SHOWN HEREON.

Kenneth M. Green
KENNETH M. GREEN, PLS
NORTH CAROLINA PROFESSIONAL SURVEYOR L-3512

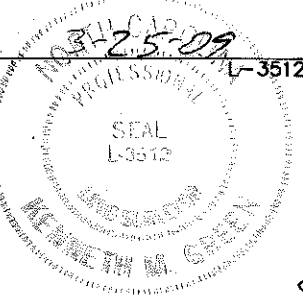

- LEGEND:
- MONUMENT FOUND
 - PROPERTY LINE
 - R/W LINE
 - TEMPORARY CONSTRUCTION EASEMENT (TCE)
 - TCE HATCH
 - SIDEWALK/UTILITY EASEMENT
 - SIDEWALK/UTILITY EASEMENT HATCH
 - ADJOINER

12,894 SF TOTAL AREA BY PLAT
211 SF IN SIDEWALK/UTILITY EASEMENT
690 SF IN TEMP CONST ESMT

12,894 SF REMAINING

PREPARED BY:

R. Joe Harris & Associates, P.L.L.C.


Engineering & Land Surveying
1698 W. HWY 160, SUITE 130, FORT MILL, SC, 29708
Phone: (803) 802-1799

NOTES:
BEARINGS AND DISTANCES SHOWN IN PARENTHESIS ARE BASED ON RECORDED MAP INFORMATION.
THIS PROPERTY MAY BE SUBJECT TO OTHER EASEMENTS EITHER RECORDED OR IMPLIED.
BOUNDARY INFORMATION TAKEN FROM COMPILED MECKLENBURG CO. PUBLIC RECORD INFORMATION.

I, _____ REVIEW OFFICER OF MECKLENBURG COUNTY CERTIFY THAT THE MAP OR PLAT TO WHICH THIS CERTIFICATION IS AFFIXED MEETS ALL STATUTORY REQUIREMENTS FOR RECORDING.

REVIEW OFFICER _____ DATE _____



CURVE TABLE						
CURVE	LENGTH	RADIUS	TANG	CHORD	BEARING	DELTA
C1	75.05	965.24	37.54	75.03	N49°19'00"W	4°27'18"
C1 (DEED)	(75.00)	(965.24)				
C2	75.31	1005.55	37.67	75.29	N49°14'10"W	4°17'28"

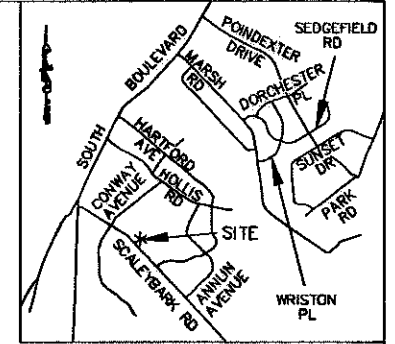

VICINITY MAP NOT TO SCALE

LINE TABLE		
LINE	LENGTH	BEARING
L1	13.72	N38°26'06"E
L2	4.65	S52°09'34"E
L3	21.55	S50°34'02"E
L4	11.36	S02°59'40"W
L5	35.30	S47°47'31"E
L6	15.02	N59°51'14"E
L7	3.46	S46°53'38"E
L8	18.65	S43°43'06"W
L9	2.77	S43°43'06"W
L10	2.88	N38°26'06"E

RJH PROJ. #1341.05

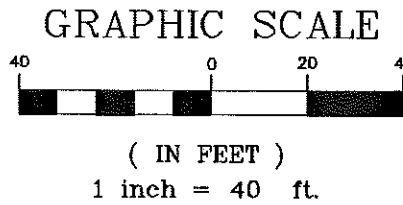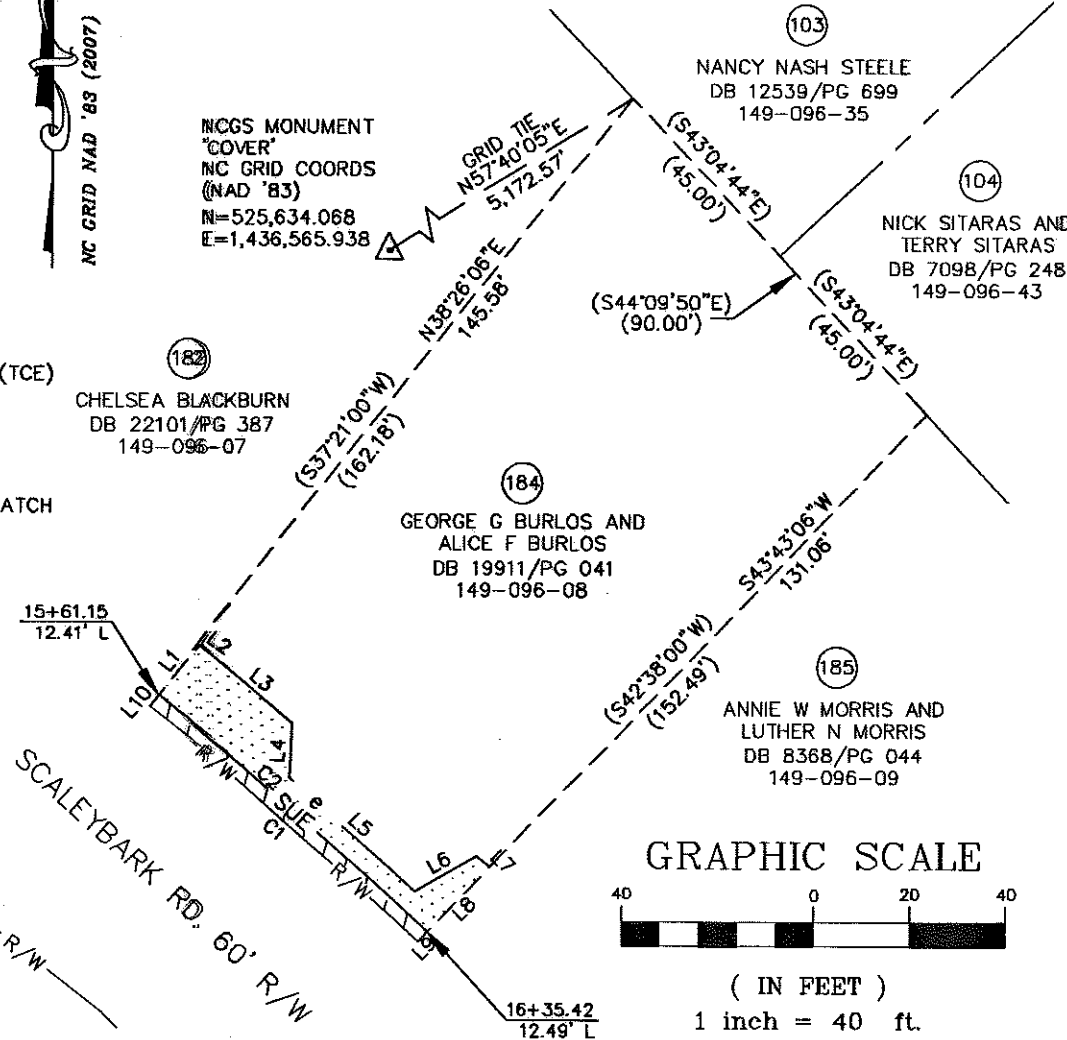

CHARLOTTE.
ENGINEERING & PROPERTY MANAGEMENT

512-07-032
JOB NO.

1" = 40'
SCALE

UAG
PREPARED BY

D2/26/09
DATE

**EASEMENT ACQUISITION
COLONIAL VILLAGE -
SEDFIELD NEIGHBORHOOD
IMPROVEMENTS**

PROPERTY OF
GEORGE G BURLOS AND
ALICE F BURLOS
337 SCALEYBARK RD.
CHARLOTTE, NC 28209
PID #149-096-08

PARCEL 184.DWG
CAD FILENAME


SHEET
1

OF
1

I, KENNETH M. GREEN, CERTIFY THAT THIS PLAT WAS PREPARED UNDER MY SUPERVISION AND THAT THE PLAT WAS PERPARED FOR THE PURPOSE OF EASEMENT ACQUISITION ONLY, AND IS NOT INTENDED TO BE A BOUNDARY SURVEY OF THE PROPERTY SHOWN HEREON.

NOTES:
 BEARINGS AND DISTANCES SHOWN IN PARENTHESIS ARE BASED ON RECORDED MAP INFORMATION.
 THIS PROPERTY MAY BE SUBJECT TO OTHER EASEMENTS EITHER RECORDED OR IMPLIED.
 BOUNDARY INFORMATION TAKEN FROM COMPILED MECKLENBURG CO. PUBLIC RECORD INFORMATION.

I, _____ REVIEW OFFICER OF MECKLENBURG COUNTY CERTIFY THAT THE MAP OR PLAT TO WHICH THIS CERTIFICATION IS AFFIXED MEETS ALL STATUTORY REQUIREMENTS FOR RECORDING.

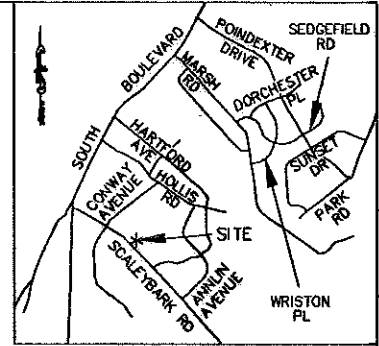


VICINITY MAP NOT TO SCALE

KENNETH M. GREEN, PLS *5-18-09* L-3512

REVIEW OFFICER _____ DATE _____

CURVE TABLE						
CURVE	LENGTH	RADIUS	TANG	CHORD	BEARING	DELTA
C1	75.05	965.24	37.54	75.03	N49°19'00"W	4°27'18"
C1 (DEED)	(75.00)	(965.24)				
C2	75.31	1005.55	37.67	75.29	N49°14'10"W	4°17'28"

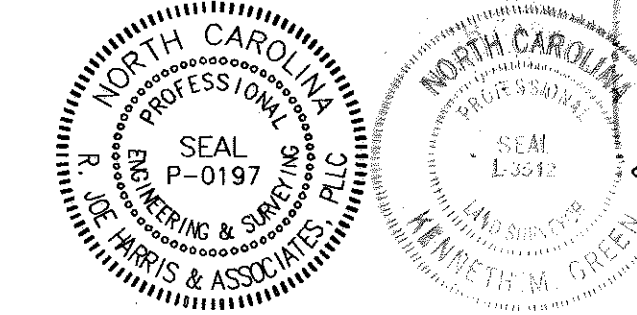


ACQUISITION BY CITY
RECORD BOOK
 25066-694
 DATE 09-08-09


- LEGEND:
- △ - MONUMENT FOUND
 - - PROPERTY LINE
 - R/W— - R/W LINE
 - e— - TEMPORARY CONSTRUCTION EASEMENT (TCE)
 - [Dotted Pattern] - TCE HATCH
 - SUE— - SIDEWALK/UTILITY EASEMENT
 - [Hatched Pattern] - SIDEWALK/UTILITY EASEMENT HATCH
 - - ADJOINER

12,894 SF TOTAL AREA BY PLAT
 211 SF IN SIDEWALK/UTILITY EASEMENT
 690 SF IN TEMP CONST ESMT
 12,894 SF REMAINING

PREPARED BY:
R. Joe Harris & Associates, P.L.L.C.
 Engineering & Land Surveying
 1698 W. HWY 160, SUITE 130, FORT MILL, SC, 29708
 Phone: (803) 802-1799

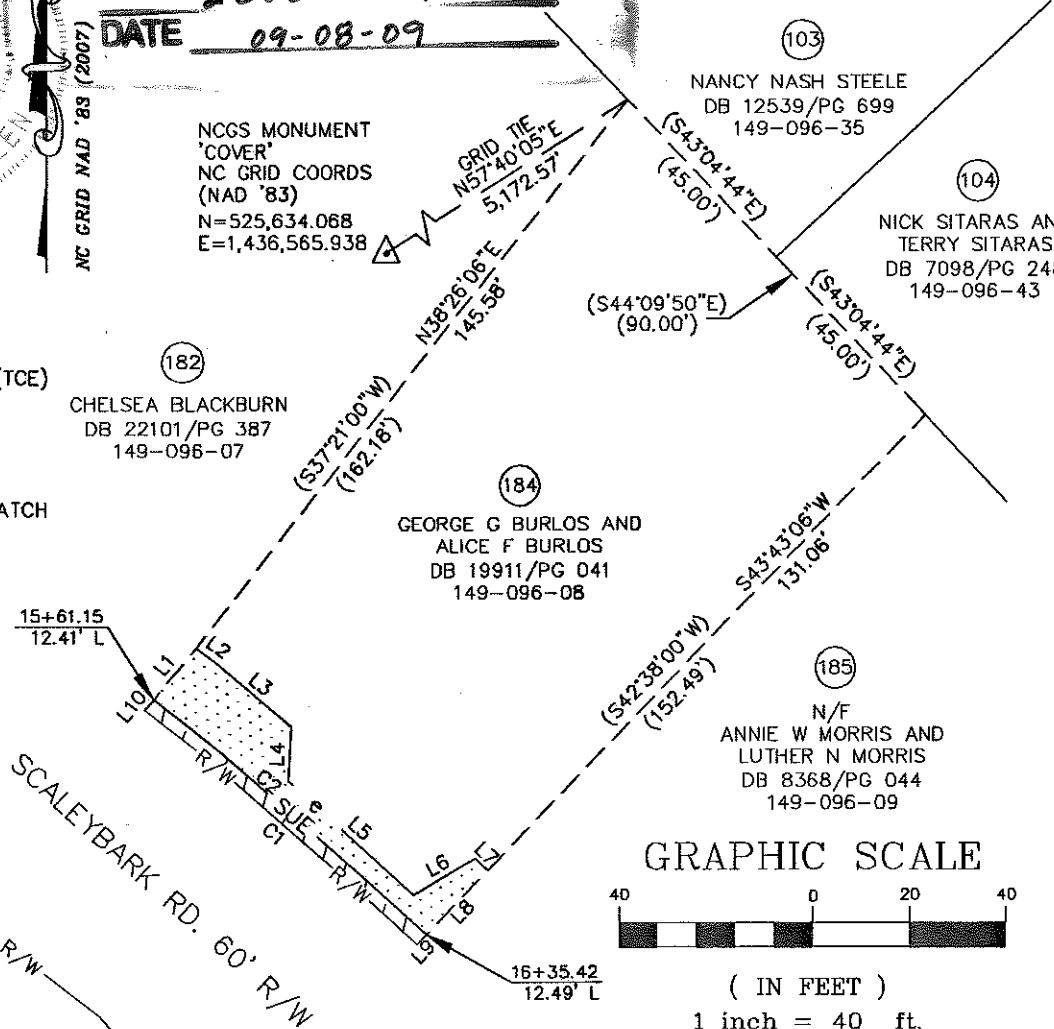

LINE TABLE		
LINE	LENGTH	BEARING
L1	13.72	N38°26'06"E
L2	4.65	S52°09'34"E
L3	21.55	S50°34'02"E
L4	11.36	S02°59'40"W
L5	35.30	S47°47'31"E
L6	15.02	N59°51'14"E
L7	3.46	S46°53'38"E
L8	18.65	S43°43'06"W
L9	2.77	S43°43'06"W
L10	2.88	N38°26'06"E

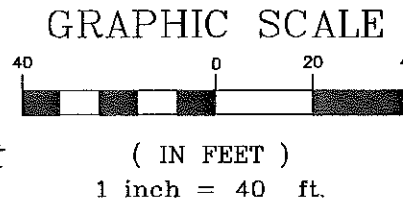

RJH PROJ. #1341.05

<p>CHARLOTTE. ENGINEERING & PROPERTY MANAGEMENT</p>		<p>EASEMENT ACQUISITION COLONIAL VILLAGE - SEDGEFIELD NEIGHBORHOOD IMPROVEMENTS</p>	
		<p>PROPERTY OF GEORGE G BURLOS AND ALICE F BURLOS 337 SCALEYBARK RD. CHARLOTTE, NC 28209 PID #149-096-08</p>	
512-07-032 JOB NO.	1" = 40' SCALE	PARCEL 184.DWG CAD FILE NAME	SHEET 1
UAG PREPARED BY	02/26/09 DATE		OF 1