


I, KENNETH M. GREEN, CERTIFY THAT THIS PLAT WAS PREPARED UNDER MY SUPERVISION AND THAT THE PLAT WAS PERPARED FOR THE PURPOSE OF EASEMENT ACQUISITION ONLY, AND IS NOT INTENDED TO BE A BOUNDARY SURVEY OF THE PROPERTY SHOWN HEREON.



NOTES:  
 BEARINGS AND DISTANCES SHOWN IN PARENTHESIS ARE BASED ON RECORDED MAP INFORMATION.  
 THIS PROPERTY MAY BE SUBJECT TO OTHER EASEMENTS EITHER RECORDED OR IMPLIED.

I, \_\_\_\_\_ REVIEW OFFICER OF MECKLENBURG COUNTY CERTIFY THAT THE MAP OR PLAT TO WHICH THIS CERTIFICATION IS AFFIXED MEETS ALL STATUTORY REQUIREMENTS FOR RECORDING.

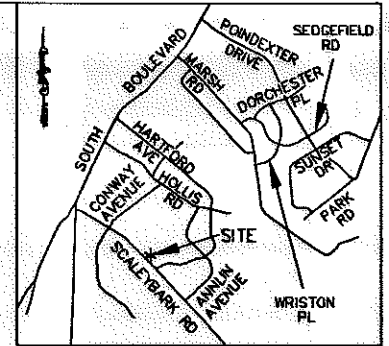

VICINITY MAP NOT TO SCALE

KENNETH M. GREEN, PLS  
 3-25-09  
 L-3512

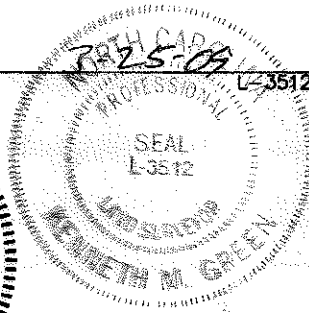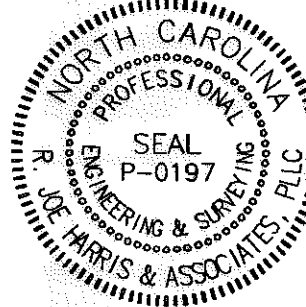

LEGEND:

- MONUMENT FOUND
- PROPERTY LINE
- R/W LINE
- TEMPORARY CONSTRUCTION EASEMENT (TCE)
- TCE HATCH
- SIDEWALK/UTILITY EASEMENT
- SIDEWALK/UTILITY EASEMENT HATCH
- ADJOINER

17,009 SF TOTAL AREA BY PLAT  
 317 SF IN SIDEWALK/UTILITY EASEMENT  
 653 SF IN TEMP CONST ESMT  
 17,009 SF REMAINING

PREPARED BY:

**R. Joe Harris & Associates, P.L.L.C.**

Engineering & Land Surveying  
 1698 W. HWY 160, SUITE 130, FORT MILL, SC, 29708  
 Phone: (803) 802-1799

BOUNDARY INFORMATION TAKEN FROM COMPILED MECKLENBURG CO. PUBLIC RECORD INFORMATION.

REVIEW OFFICER \_\_\_\_\_ DATE \_\_\_\_\_

NC GRID NAD '88 (2007)

NCGS MONUMENT  
 'COVER'  
 NC GRID COORDS  
 (NAD '83)  
 N=525,634.068  
 E=1,436,565.938

192  
 BRENDAN J McCLUSKEY  
 DB 16385/PG 433  
 149-096-16

193  
 DREW M LAMB AND  
 ELIZABETH S MARINICH-LAMB  
 DB 21828/PG 676  
 149-096-17


112  
 RICHARD L WILLIAMS AND  
 KASIMIRA N WILLIAMS  
 DB 4203/PG 139  
 149-096-26

113  
 STEVE K SLAYDEN AND  
 TIFFANY B SLAYDEN  
 DB 19190/PG 679  
 149-096-25

194  
 JASON D WELLS  
 DB 19573/PG 502  
 149-096-18

LINE TABLE		
LINE	LENGTH	BEARING
L1	3.49	S46°55'16"W
L2	9.53	S46°55'16"W
L3	4.34	N76°26'26"E
L4	16.97	S43°06'56"E
L5	9.41	S15°06'23"W
L6	43.24	S43°17'56"E
L7	11.77	S41°53'53"E
L8	8.00	S48°09'59"E
L9	2.95	S42°28'42"E
L10	5.86	S46°55'16"W
L11	90.00	S43°06'56"E
L12	90.00	S43°04'47"E
L12 (DEED)	(90.00)	(S44°09'50"E)
L13	3.55	S46°55'16"W

RJH PROJ. #1341.05

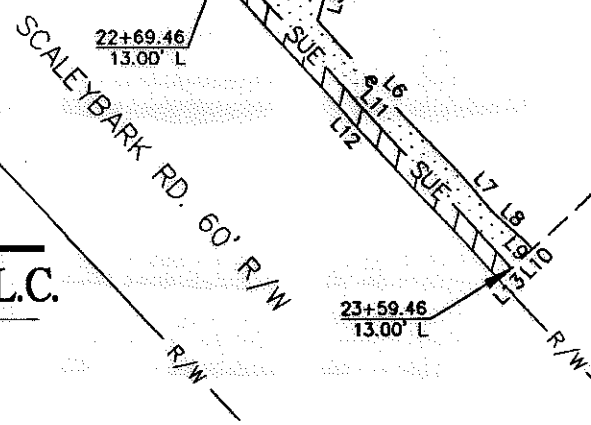

GRAPHIC SCALE



( IN FEET )  
 1 inch = 40 ft.



**EASEMENT ACQUISITION  
 COLONIAL VILLAGE -  
 SEDGELYFIELD NEIGHBORHOOD  
 IMPROVEMENTS**

PROPERTY OF  
 DREW M LAMB AND  
 ELIZABETH S MARINICH-LAMB  
 433 SCALEYBARK RD.  
 CHARLOTTE, NC 28209  
 PID #149-096-17

512-07-032  
 JOB NO.

1" = 40'  
 SCALE

UAG  
 PREPARED BY

03/04/09  
 DATE

PARCEL 193.DWG  
 CAD FILE NAME

SHEET  
**1**

OF  
**1**

ACQUISITION BY DB 25401 PG 832