


This map was prepared for the purpose of right of way or easement acquisition only, and is not intended to be a boundary survey of the property shown.



This plat was prepared under my supervision Stephen Albert
 N. C. Reg. Surveyor No. L-1785

R. = 648.67
 A. = 18.38

WEBSTER PLACE

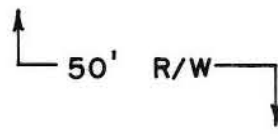

N 83° 39' 10" E
 91.62'

TAX CODE
 149-103-16

B. W. & EVA JO BEST
 DEED: 2508-328

TOTAL AREA 14,074 S.F. = 0.323 AC.
 CONST. EASM'T AREA 2,157 S.F. = 0.050 AC.


149-103-15
 MARSHALL F. & ANNE LOU RUPPE

S 4°-56'-00" E
 107.32'

STREET

MOULTRIE

R. = 876.83'
 A. = 132.01'

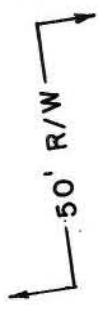

N 58°-34'-27" E
 68.99'

R. = 876.83'
 A. = 3.83'

S 88°-14'-00" E
 35.00'

27.50'

95.04'
 S 83°-25'-50" W

149-103-01
 CHARLES D. & ELIZABETH MOORE

<p>CHARLOTTE ENGINEERING DEPARTMENT</p>		
REVISIONS	EASM'T TO BE ACQUIRED BY THE CITY OF CHARLOTTE	JOB NO.
	PROPERTY OF	FILE NO.
	B.W. & EVA JO BEST	SHEET
DRAWN BY ACJ	DATE 3-5-85	2
CHECKED BY DEB	SCALE 1"=20'	OF
CITY ENGINEER		3