




I, KENNETH M. GREEN, CERTIFY THAT THIS PLAT WAS PREPARED UNDER MY SUPERVISION AND THAT THE PLAT WAS PERPARED FOR THE PURPOSE OF EASEMENT ACQUISITION ONLY, AND IS NOT INTENDED TO BE A BOUNDARY SURVEY OF THE PROPERTY SHOWN HEREON.

NOTES:
 BEARINGS AND DISTANCES SHOWN IN PARENTHESIS ARE BASED ON RECORDED MAP INFORMATION.
 THIS PROPERTY MAY BE SUBJECT TO OTHER EASEMENTS EITHER RECORDED OR IMPLIED.
 BOUNDARY INFORMATION TAKEN FROM COMPILED MECKLENBURG CO. PUBLIC RECORD INFORMATION.

I, _____ REVIEW OFFICER OF MECKLENBURG COUNTY CERTIFY THAT THE MAP OR PLAT TO WHICH THIS CERTIFICATION IS AFFIXED MEETS ALL STATUTORY REQUIREMENTS FOR RECORDING.

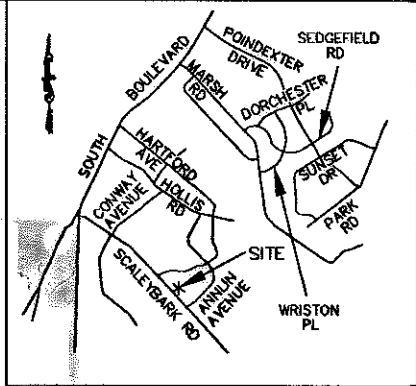

KENNETH M. GREEN, PLS
 3-16-09
 L-3512

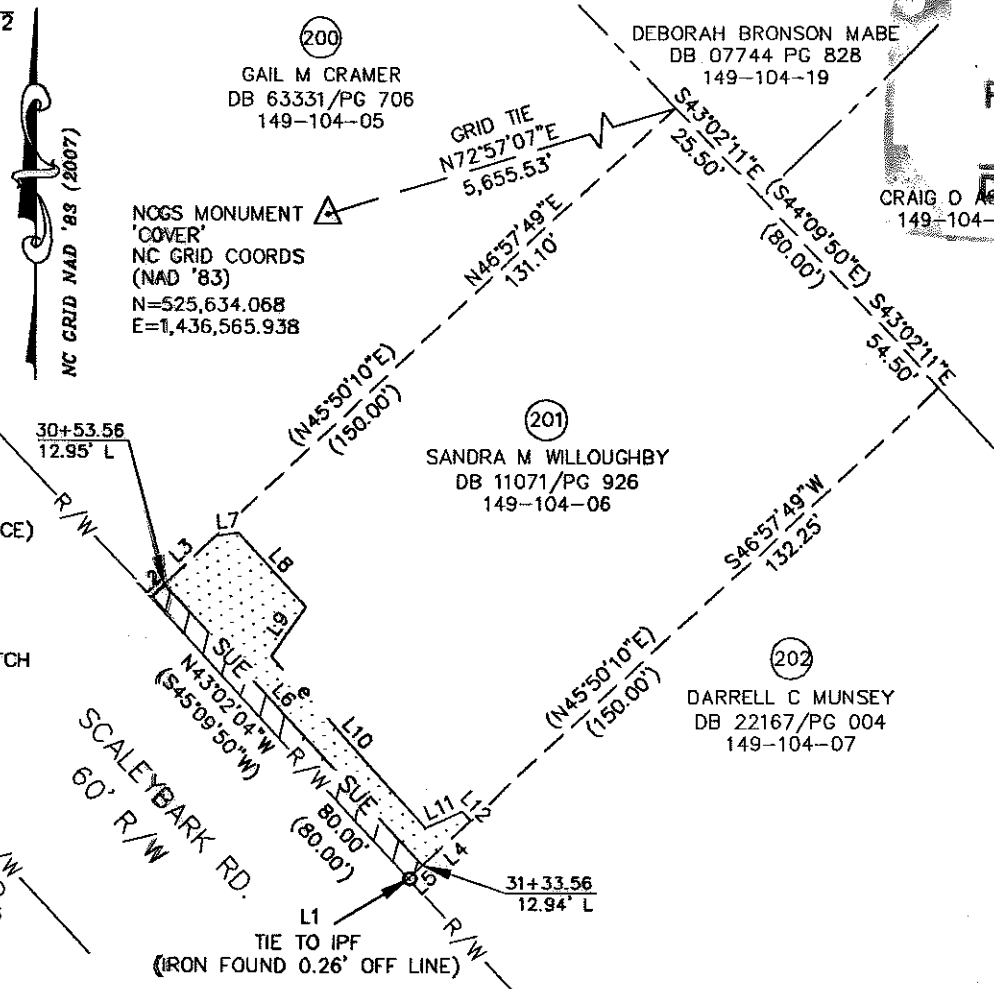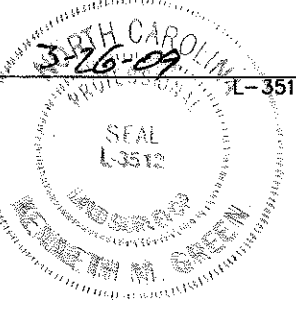

REVIEW OFFICER: _____ DATE: _____
 DEBORAH BRONSON MABE
 DB 07744 PG 828
 149-104-19
 ACCOMPLISHED BY CITY LOOK
 DATE: 25023-728
 08-20-09
 CRAIG O. _____
 149-104-18


- LEGEND:
- - IRON PIPE FOUND (IPF)
 - △ - MONUMENT FOUND
 - - PROPERTY LINE
 - R/W- - R/W LINE
 - e- - TEMPORARY CONSTRUCTION EASEMENT (TCE)
 - [Dotted Hatch] - TCE HATCH
 - SUE- - SIDEWALK/UTILITY EASEMENT
 - [Diagonal Hatch] - SIDEWALK/UTILITY EASEMENT HATCH
 - - - - - ADJOINER

LINE TABLE		
LINE	LENGTH	BEARING
L1	0.26	N86°20'07"E
L2	3.98	N46°57'49"E
L3	14.91	N46°57'49"E
L4	13.67	S46°57'49"W
L5	4.08	S46°57'49"W
L6	80.00	S43°06'33"E
L7	4.67	N82°39'28"E
L8	20.86	S43°06'56"E
L9	12.62	S34°45'10"W
L10	48.51	S42°20'53"E
L11	8.36	N64°50'22"E
L12	2.67	S43°06'56"E

11,999 SF TOTAL AREA BY PLAT
 323 SF IN UTILITY EASEMENT
 824 SF IN TEMP CONST ESMT
 11,999 SF REMAINING

N/F
 SMUEL W MCCORD
 DB 9528/PG 326
 149-09-217

PREPARED BY:
R. Joe Harris & Associates, P.L.L.C.
 Engineering & Land Surveying
 1698 W. HWY 160, SUITE 130, FORT MILL, SC, 29708
 Phone: (803) 802-1799

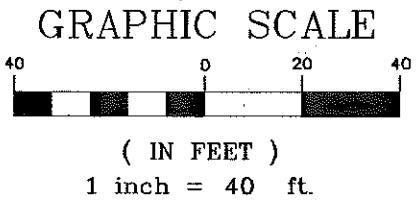

RJH PROJ. #1341.05

CHARLOTTE.
ENGINEERING & PROPERTY MANAGEMENT

**EASEMENT ACQUISITION
 COLONIAL VILLAGE -
 SEDGEFIELD NEIGHBORHOOD
 IMPROVEMENTS**

PROPERTY OF
SANDRA M WILLOUGHBY
537 SCALEYBARK RD.
CHARLOTTE, NC 28209
PID #149-104-06

512-07-032 JOB NO.	1" = 40' SCALE	PARCEL 201.DWG CAD FILE NAME	SHEET 1	OF 1
JSS PREPARED BY	3/9/09 DATE			