


I, KENNETH M. GREEN, CERTIFY THAT THIS PLAT WAS PREPARED UNDER MY SUPERVISION AND THAT THE PLAT WAS PREPARED FOR THE PURPOSE OF EASEMENT ACQUISITION ONLY, AND IS NOT INTENDED TO BE A BOUNDARY SURVEY OF THE PROPERTY SHOWN HEREON.



NOTES:
 BEARINGS AND DISTANCES SHOWN IN PARENTHESIS ARE BASED ON RECORDED MAP INFORMATION.
 THIS PROPERTY MAY BE SUBJECT TO OTHER EASEMENTS EITHER RECORDED OR IMPLIED.
 BOUNDARY INFORMATION TAKEN FROM COMPILED MECKLENBURG CO. PUBLIC RECORD INFORMATION.

I, _____ REVIEW OFFICER OF MECKLENBURG COUNTY CERTIFY THAT THE MAP OR PLAT TO WHICH THIS CERTIFICATION IS AFFIXED MEETS ALL STATUTORY REQUIREMENTS FOR RECORDING.

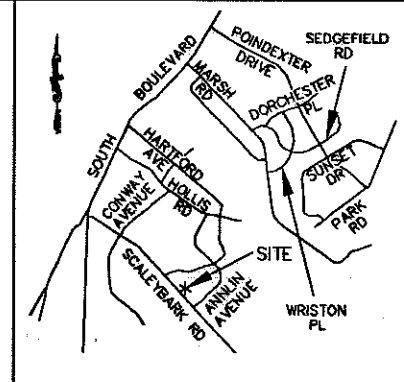

VICINITY MAP NOT TO SCALE

KENNETH M. GREEN, PLS

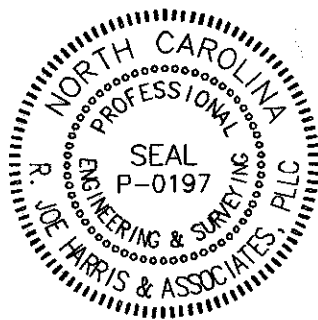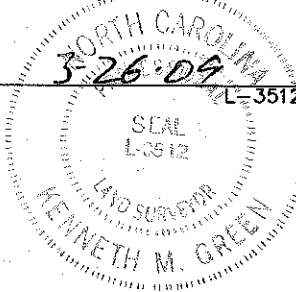

NC GRID MAD '83 (2007)

NCGS MONUMENT
 'COVER'
 NC GRID COORDS
 (NAD '83)
 N=525,634.068
 E=1,436,565.938

LINDA G WILSON
 DB 6773/PG 547
 149-104-09

JILL K KINNEY
 DB 9377/PG 862
 149-104-10

DAVID A RIES
 DB 22706/PG 926
 149-104-11

EVON A BATES
 DB 04196 PG 777
 149-104-14

MAVIS B STUART
 DB NA/PG NA
 149-104-12


- LEGEND:
- MONUMENT FOUND
 - PROPERTY LINE
 - R/W LINE
 - TEMPORARY CONSTRUCTION EASEMENT (TCE)
 - TCE HATCH
 - SIDEWALK/UTILITY EASEMENT
 - SIDEWALK/UTILITY EASEMENT HATCH
 - ADJOINER

11,750 SF TOTAL AREA BY PLAT
 386 SF IN UTILITY EASEMENT
 489 SF IN TEMP CONST ESMT
 11,750 SF REMAINING

PREPARED BY:

R. Joe Harris & Associates, P.L.L.C.

Engineering & Land Surveying
 1698 W. HWY 160, SUITE 130, FORT MILL, SC, 29708
 Phone: (803) 802-1799

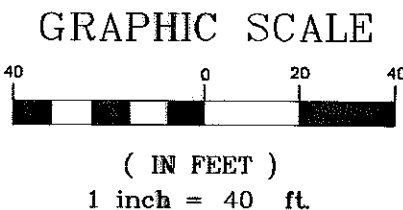

LINE TABLE		
LINE	LENGTH	BEARING
L1	4.48	S46°57'49"W
L2	4.80	S46°57'49"W
L3	6.23	S43°02'11"E
L4	4.90	S46°57'49"W
L5	4.59	S46°57'49"W
L6	85.00	S43°06'56"E
L7	2.55	S43°26'17"E
L8	3.67	S78°47'13"E
L9	14.85	S43°06'56"E
L10	6.59	S33°47'03"E
L11	58.12	S42°08'12"E

RJH PROJ. #1341.05

CHARLOTTE.
ENGINEERING & PROPERTY
MANAGEMENT

**EASEMENT ACQUISITION
 COLONIAL VILLAGE -
 SEDGEFIELD NEIGHBORHOOD
 IMPROVEMENTS**

PROPERTY OF
JILL K KINNEY
 561 SCALEYBARK RD.
 CHARLOTTE, NC 28209
 PID #149-104-10

512-07-032 JOB NO.	1" = 40' SCALE	PARCEL 205.DWG CAD FILE NAME	SHEET 1
JSS PREPARED BY	3/9/09 DATE		OF 1

I, KENNETH M. GREEN, CERTIFY THAT THIS PLAT WAS PREPARED UNDER MY SUPERVISION AND THAT THE PLAT WAS PREPARED FOR THE PURPOSE OF EASEMENT ACQUISITION ONLY, AND IS NOT INTENDED TO BE A BOUNDARY SURVEY OF THE PROPERTY SHOWN HEREON.


KENNETH M. GREEN, PLS
 9-18-09
 L-3512




NOTES:
 BEARINGS AND DISTANCES SHOWN IN PARENTHESIS ARE BASED ON RECORDED MAP INFORMATION.
 THIS PROPERTY MAY BE SUBJECT TO OTHER EASEMENTS EITHER RECORDED OR IMPLIED.
 BOUNDARY INFORMATION TAKEN FROM COMPILED MECKLENBURG CO. PUBLIC RECORD INFORMATION.

I, _____ REVIEW OFFICER OF MECKLENBURG COUNTY CERTIFY THAT THE MAP OR PLAT TO WHICH THIS CERTIFICATION IS AFFIXED MEETS ALL STATUTORY REQUIREMENTS FOR RECORDING.

REVIEW OFFICER _____ DATE _____

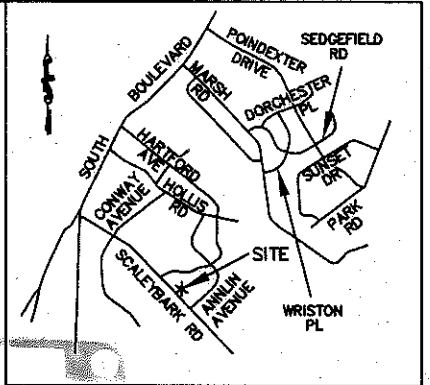

VICINITY MAP NOT TO SCALE

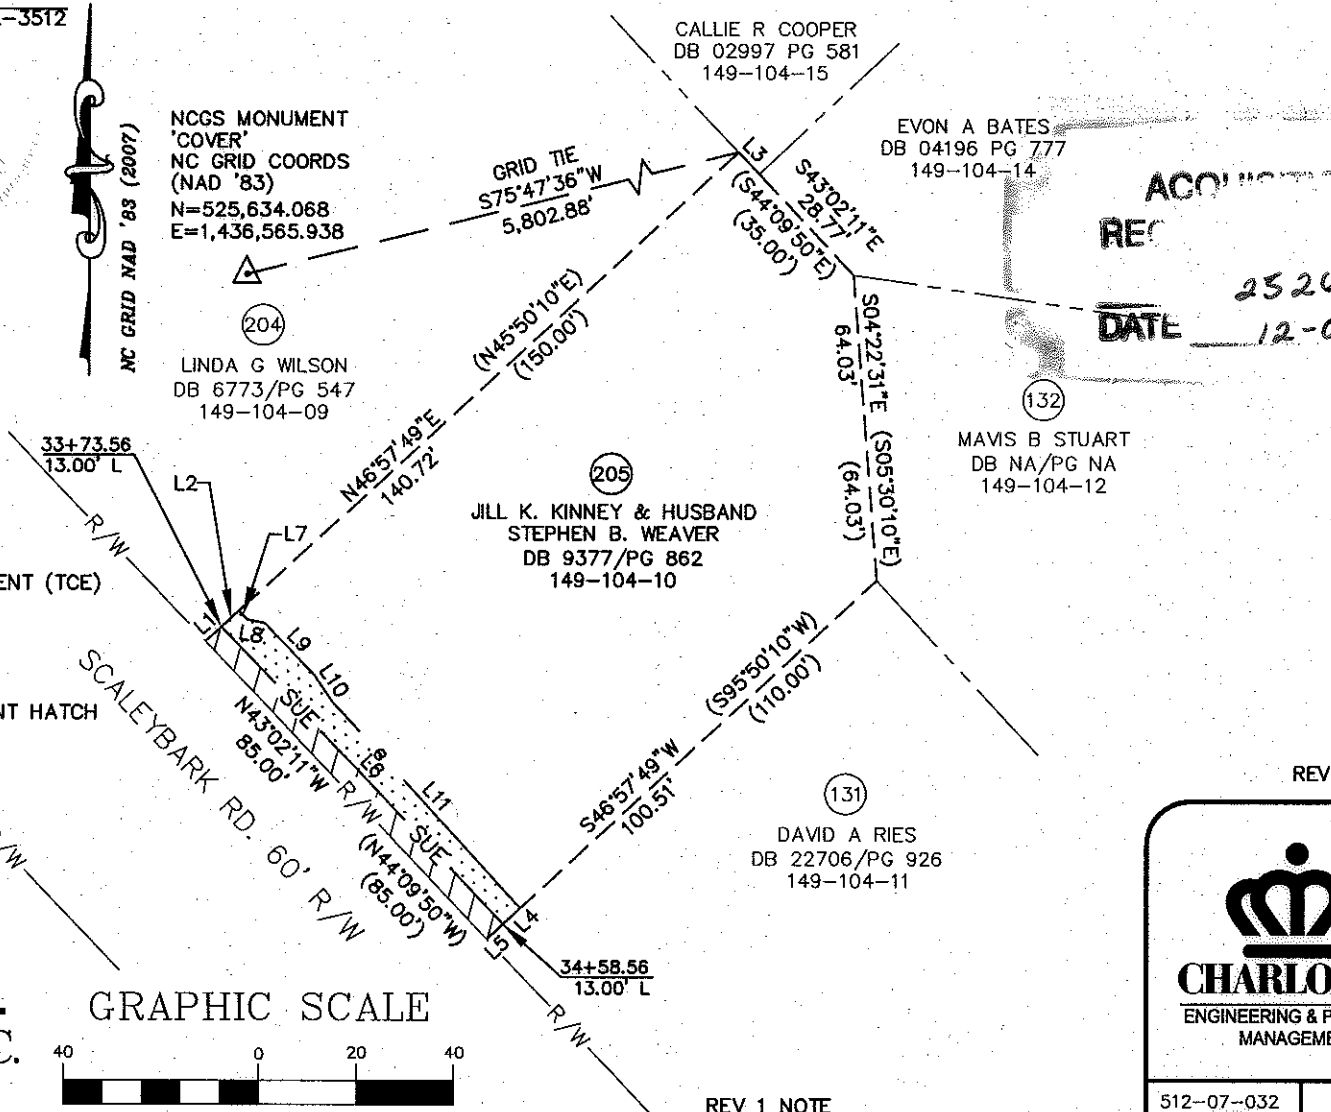


ACQUISITION BY CITY
 RECORDED BOOK
 25262-720
 DATE 12-02-09

LINE TABLE		
LINE	LENGTH	BEARING
L1	4.48	S46°57'49"W
L2	4.80	S46°57'49"W
L3	6.23	S43°02'11"E
L4	4.90	S46°57'49"W
L5	4.59	S46°57'49"W
L6	85.00	S43°06'56"E
L7	2.55	S43°26'17"E
L8	3.67	S78°47'13"E
L9	14.85	S43°06'56"E
L10	6.59	S33°47'03"E
L11	58.12	S42°08'12"E

- LEGEND:
- △ - MONUMENT FOUND
 - - PROPERTY LINE
 - R/W- - R/W LINE
 - e- - TEMPORARY CONSTRUCTION EASEMENT (TCE)
 - [Dotted Hatch] - TCE HATCH
 - SUE- - SIDEWALK/UTILITY EASEMENT
 - [Hatched Hatch] - SIDEWALK/UTILITY EASEMENT HATCH
 - - - - ADJOINER

11,750 SF TOTAL AREA BY PLAT
 386 SF IN UTILITY EASEMENT
 489 SF IN TEMP CONST ESMT
 11,750 SF REMAINING

PREPARED BY:
R. Joe Harris & Associates, P.L.L.C.
 Engineering & Land Surveying
 1698 W. HWY 160, SUITE 130, FORT MILL, SC, 29708
 Phone: (803) 802-1799

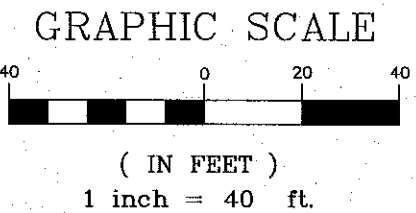

REV 1 NOTE
 THE PURPOSE OF THIS REVISION IS TO INCLUDE THE PROPERTY OWNERS SPOUSE ON THIS MAP.

REV 1 9-18-09 RJH PROJ. #1341.05

CHARLOTTE
ENGINEERING & PROPERTY MANAGEMENT

**EASEMENT ACQUISITION
 COLONIAL VILLAGE -
 SEDGEFIELD NEIGHBORHOOD
 IMPROVEMENTS**

PROPERTY OF
**JILL K. KINNEY & HUSBAND
 STEPHEN B. WEAVER**
 561 SCALEYBARK RD.
 CHARLOTTE, NC 28209
 PID #149-104-10

512-07-032 JOB NO.	1" = 40' SCALE	3/9/09 DATE	PARCEL 205 REV1.DWG CAD FILE NAME
JSS PREPARED BY			SHEET 1
			OF 1