


R.J. JONES & WIFE SUSAN T.  
 TAX CODE  
 151-112-06  
 D.B. 3855 PG. 952  
 MAP BK. 1166 PG. 23

TOTAL AREA 34,493 S.F. = 0.79 AC. (BY DEED)  
 ESMT. AREA 3,278 S.F. = 0.07 AC.  
 AREA REMAINING 31,215 S.F. = 0.72 AC.

①

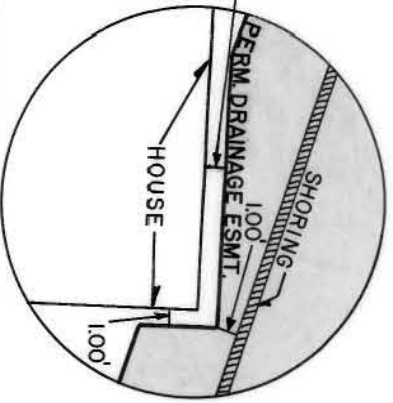

DETAIL SCALE  
 1" = 10'

WEBB CLAUD  
 TAX CODE  
 151-112-05



THIS PLAT WAS PREPARED UNDER MY SUPERVISION.  
*R. Dennis Smith*  
 N.C. REG. SURVEYOR NO. 1482

NOTE: PROPERTY CORNERS SHOWN CIRCLED WERE LOCATED BY ACTUAL SURVEY. BEARINGS AND DISTANCES SHOWN IN PARENTHESES ARE BASED ON DEED INFORMATION.

THIS MAP WAS PREPARED FOR THE PURPOSE OF RIGHT OF WAY OR EASEMENT ACQUISITION ONLY, AND IS NOT INTENDED TO BE A BOUNDARY SURVEY OF THE PROPERTY SHOWN.  
 THIS PLAT DOES NOT MEET THE RECORDATION STANDARDS OF G.S. 47-30

<p><b>CHARLOTTE</b> ENGINEERING DEPARTMENT</p>	
REVISIONS DRAWN BY I.HOMS CHECKED BY R.L.G.	PROPOSED DRAINAGE IMPROVEMENT & PERMANENT DRAINAGE ESMT. BY CITY OF CHARLOTTE
DATE 4-27-88 SCALE 1" = 30'	PROPERTY OF RANDOLPH J. JONES
JOB NO. 512-87-160 FILE NO.	SHEET 1 OF 3

151-112-06