
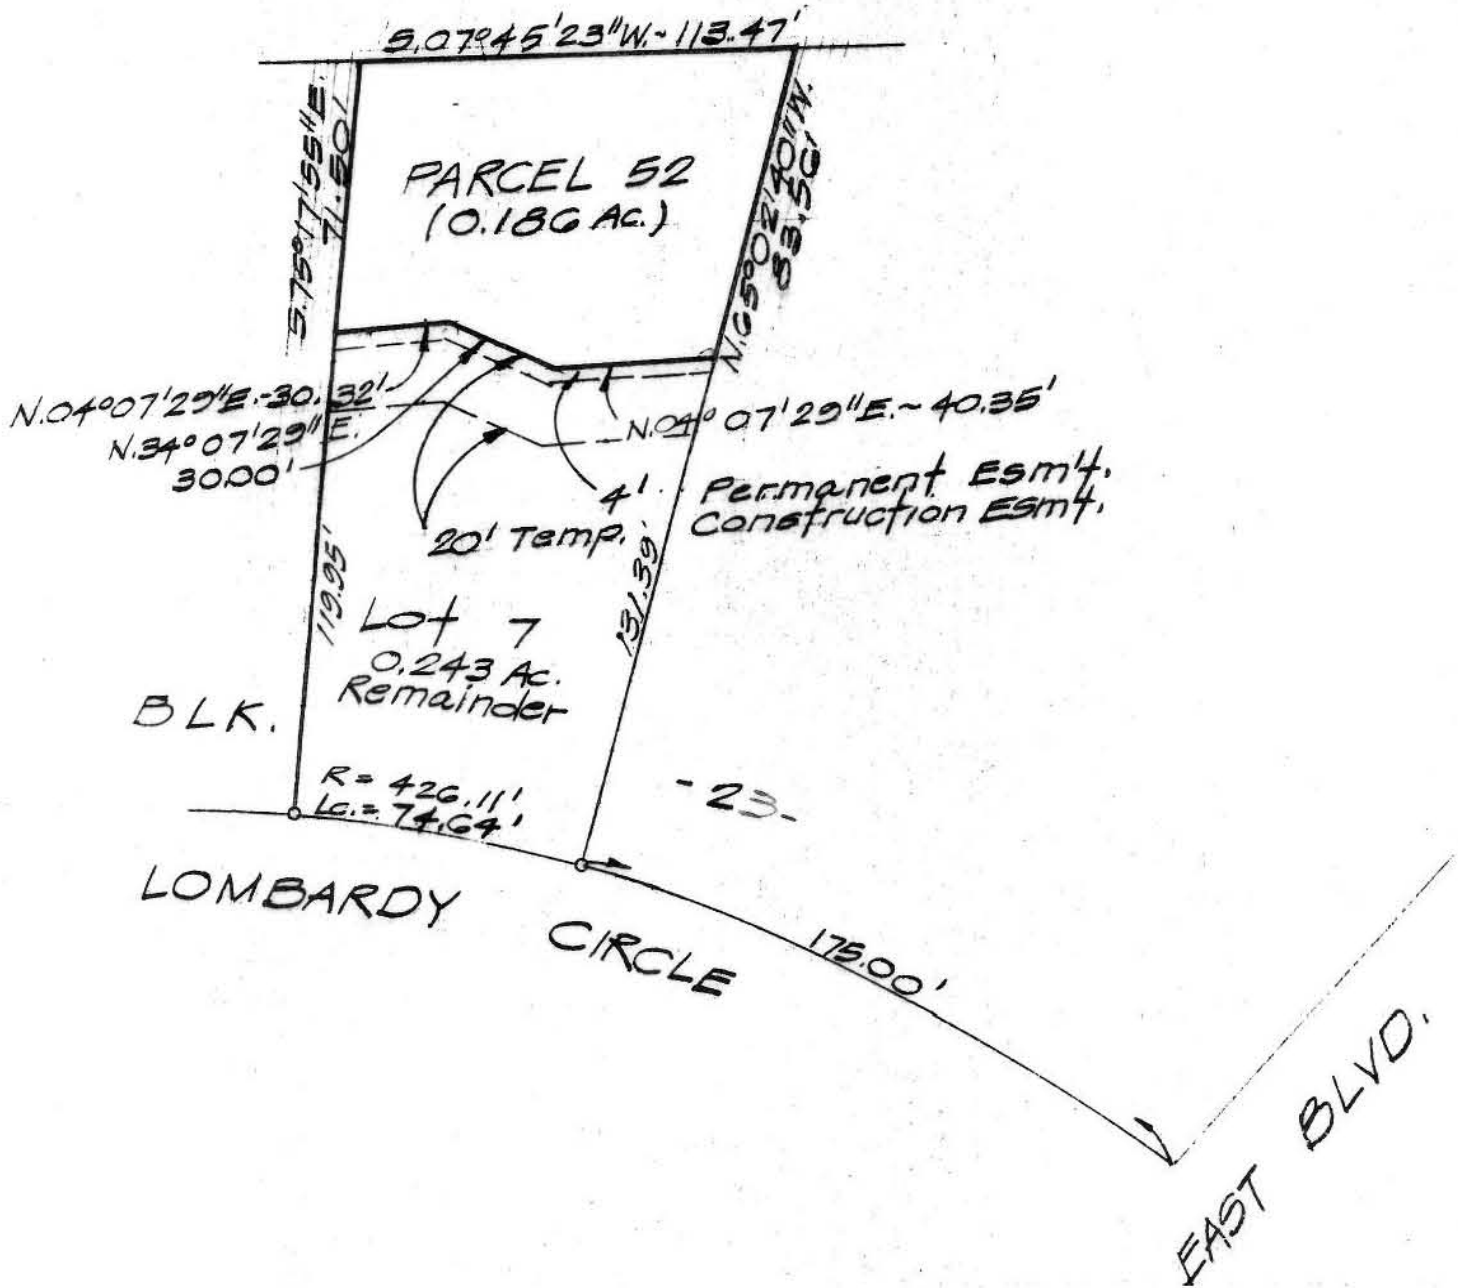


PARCEL 52  
BK. 153 Pg. 02

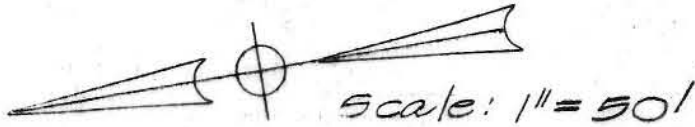


**PLAT SHOWING**

A 0.186 of an acre tract out of Lot 7 Block 23, Tax Code Reference, Parcel 52, Book 153, Page 02, Mecklenburg County, North Carolina.

This map was prepared for the purpose of right-of-way or easement acquisition only, and is not intended to be a boundary survey of the property shown.

NOTE: Property corners shown circled were located by actual survey. Bearings are based on North Carolina Plane Coordinate System.

VOL \_\_\_\_\_ PAGE \_\_\_\_\_  
ADDRESS \_\_\_\_\_  
SURVEYED August, 1974  
SCALE \_\_\_\_\_  
OWNER \_\_\_\_\_

  
Alvin L. Groves  
Registered Professional Land Surveyor  
Texas

  
REGISTERED PROFESSIONAL ENGINEER