

CHILTON PLACE

SHARON ROAD

~ GAILLYN PROPERTIES INC. ~

CITY OF CHARLOTTE

DEED: 3146-359
 TOTAL AREA: 11,557.56 S_q Ft
 AREA TAKEN: 5275.83 S_q Ft
 AREA REMAINING: 6281.73 S_q Ft
 CONST. ESMT: 6281.73 S_q Ft

~ SHEM WELL ~


~ WERTS ~

~ SMITH ~

~ STOVER ~

~ YOUNG ~

~ WILLIAMSON ~

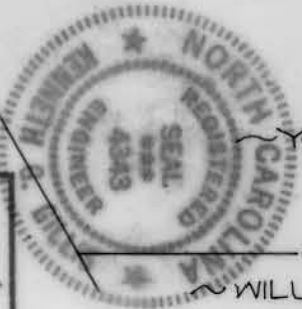

NOTE: Property corners shown circled were located by actual survey. Bearings are based on RECORDED MAP BOOK 332

PAGE 344

This plat was prepared under my supervision
 K.B. Young
 P.E. Engineer No. 4343

CITY OF CHARLOTTE
 NORTH CAROLINA
 ENGINEERING DEPARTMENT

REVISIONS
 7/7/72 San St. R/W
 OWNER CHANGE
 7-72 R.L.B

PROP ST. R/W
 SHARON ROAD CULVERT

PROPERTY OF
 CITY OF CHARLOTTE

JOB NO. SIS-70	FILE NO.
SHEET 3	OF 8
DATE Feb. 1972	SCALE 1"=40'