
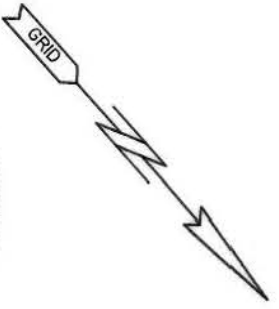


TOTAL AREA : 7,898 SQ.F.T.
0.181 ACRES
AREA TAKEN : 225 SQ. F.T.
0.005 ACRES
REMAINING AREA : 7,672 SQ. F.T.
0.176 ACRES

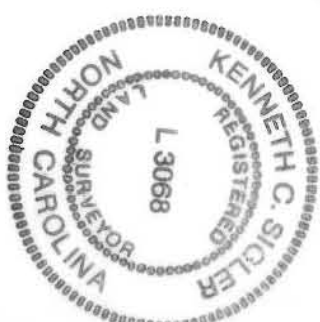

PROPERTY CORNERS SHOWN CIRCLED WERE LOCATED BY ACTUAL SURVEY. BEARINGS AND DISTANCES SHOWN IN PARENTHESES ARE BASED ON DEED INFORMATION. BEARINGS ARE BASED ON THE N.C. STATE GRID SYSTEM.

THIS MAP WAS PREPARED FOR THE PURPOSE OF RIGHT-OF-WAY OR EASEMENT ACQUISITION ONLY, AND IS NOT INTENDED TO BE A BOUNDARY SURVEY OF THE PROPERTY SHOWN.

THIS PLAT WAS PREPARED UNDER MY SUPERVISION.

Kenneth C. Sigler
K.C. SIGLER N.C. R.L.S. L-3068

DEED 2627-082
TAX CODE 155-11-1

<p>CHARLOTTE ENGINEERING DEPARTMENT</p>		JOB NO.
<p>PROP. R/W TO BE ACQUIRED BY THE CITY OF CHARLOTTE</p>		512-98-031
<p>RANDOLPH / COLONIAL INT. IMPROVEMENT</p>		FILE NO.
<p>REVISIONS</p> <p>PER CITY COMMENTS 11/2/98 AS NAME CHANGE 11-98 11 12-98</p>	<p>DRAWN BY C.K.B. CHECKED BY K.C.S.</p>	<p>SHEET 2 OF 2</p>
<p>SURVEY SUPERVISOR</p>	<p>DATE</p>	<p>SCALE 1" = 30'</p>