


DETAIL 'A'

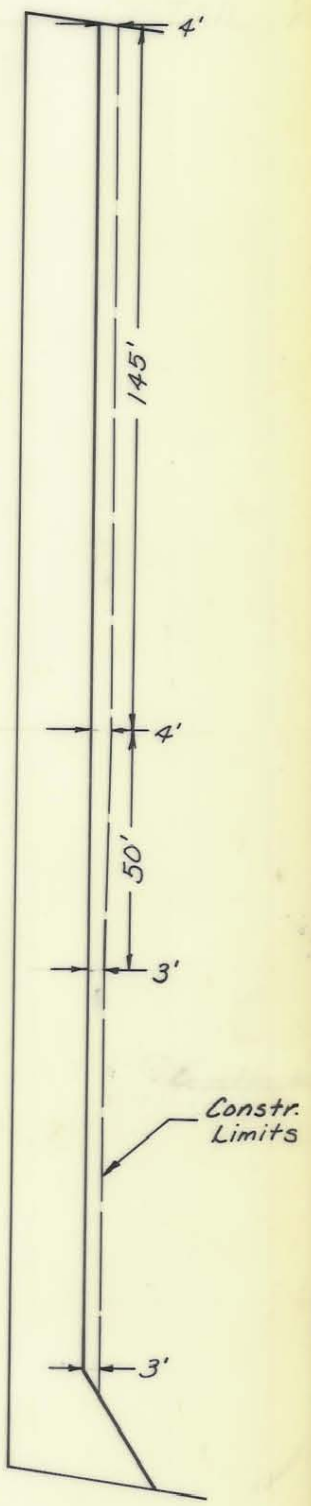

TOTAL AREA : 28,024.11 SQ. FT. = 0.643 ACRES  
 AREA TAKEN : 4,676.19 SQ. FT. = 0.107 ACRES  
 AREA REMAINING : 23,347.92 SQ. FT. = 0.536 ACRES

This Plat was prepared under my supervision  
*Frank H. Giesen* L 1594  
 N.C. Registered Surveyor Reg. No.

NOTE: Property corners shown circled were located by actual survey. Bearings are based on  
 DEED: 2324 - 025 TRACT 2.

This map was prepared for the purpose of obtaining right of way only and is not intended to be a boundary survey of the property survey.

CITY OF CHARLOTTE NORTH CAROLINA COMMUNITY DEVELOPMENT DEPARTMENT		
REVISIONS	PROPOSED R/W PROP. GOLDWYN ST. GRIER HEIGHTS	JOB NO. 75175 FILE NO.
	PARCEL 22	SHEET 22
DRAWN BY: C.T.A.	C.D. LOT 15 BLOCK 7	OF 29
CHECKED BY: SAG	DATE 4-12-76	SCALE 1" = 40'
CITY ENGINEER		