


This plat was prepared under my supervision Stephen A. Gilbert  
 N. C. Reg. Surveyor No. L-1785

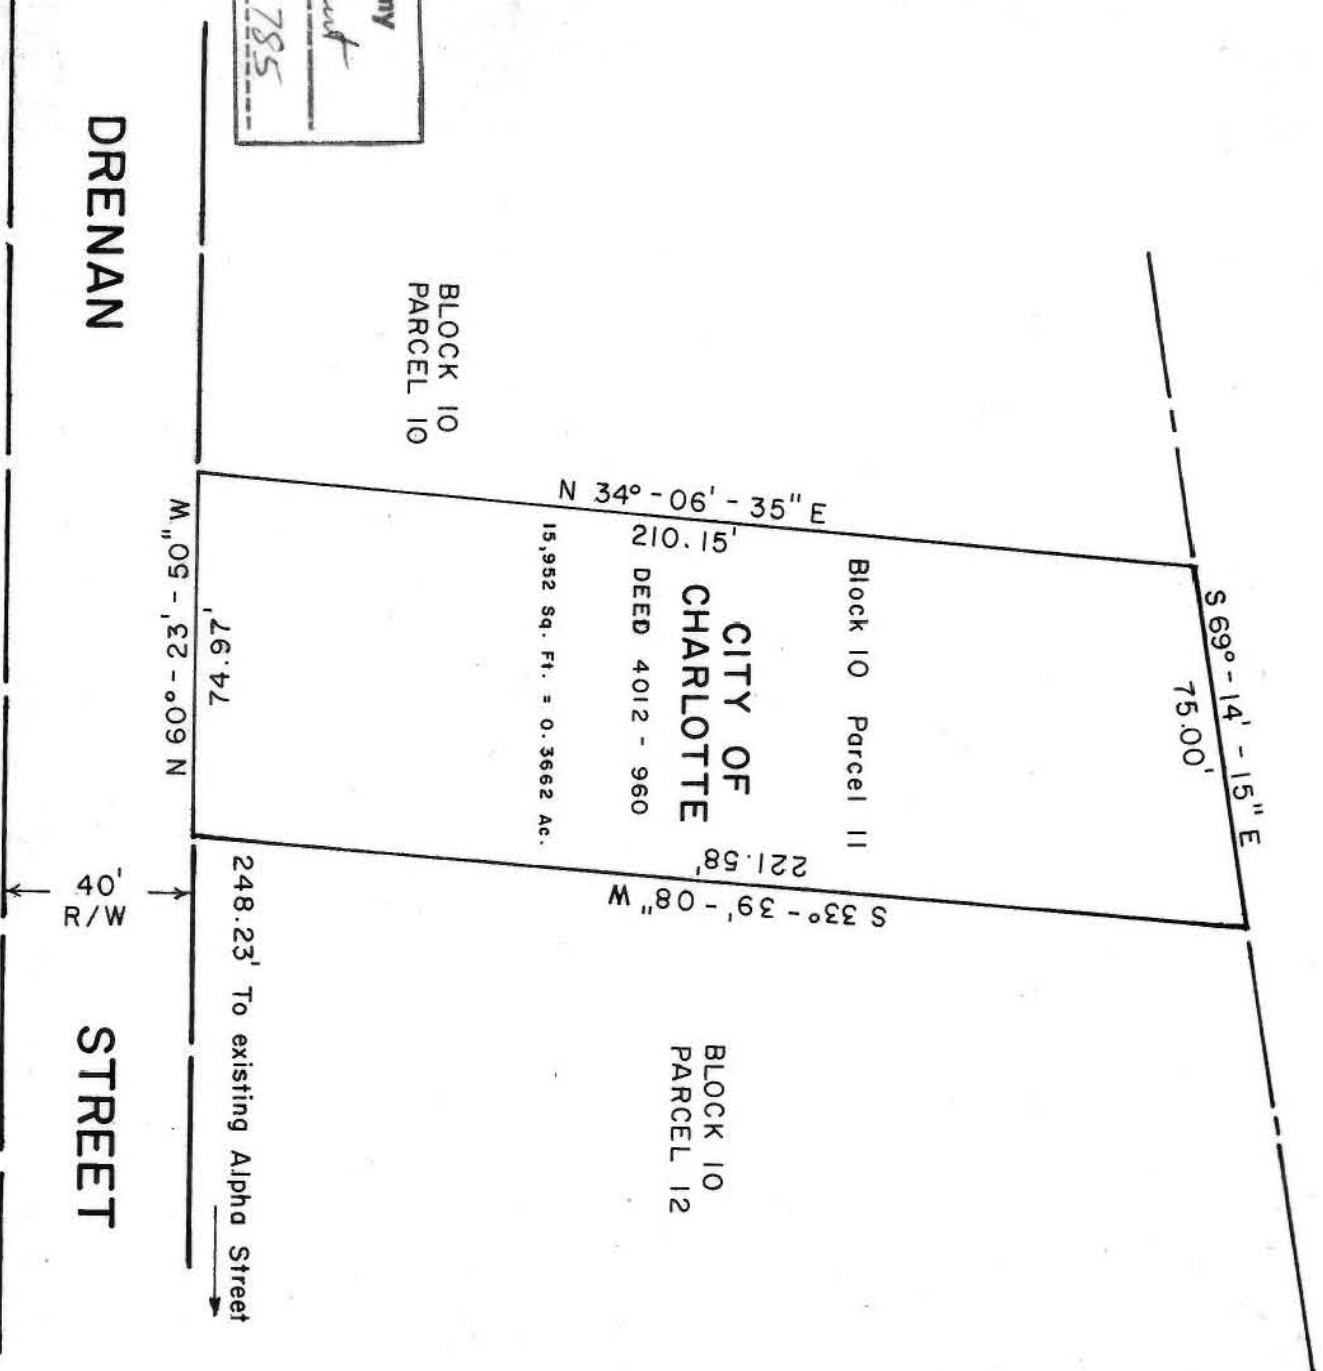

NOTE: Property corners shown circled were located by actual survey. Bearings are based on survey by Consoer Townsend and Associates dated March 1977.

|   |                                     |                       |
|---|-------------------------------------|-----------------------|
| CITY OF CHARLOTTE<br>NORTH CAROLINA<br>DEPARTMENT OF PUBLIC WORKS<br>ENGINEERING DIVISION |                                     | JOB NO.<br>75175      |
| REVISIONS   | PROPERTY OF<br><b>DRENAN STREET</b> | FILE NO.              |
| DRAWN BY: B.C.<br>CHECKED BY: <u>[Signature]</u><br>CITY ENGINEER                         | CITY OF CHARLOTTE                   | SHEET<br>1<br>OF<br>1 |
| DATE MARCH 7, 1983 SCALE 1" = 40'   |                                     |                       |

FILE 157-021-25