


AREA TAKEN: 66.59 SQ. FT. = 0.002 ACRES

DETAIL "A"

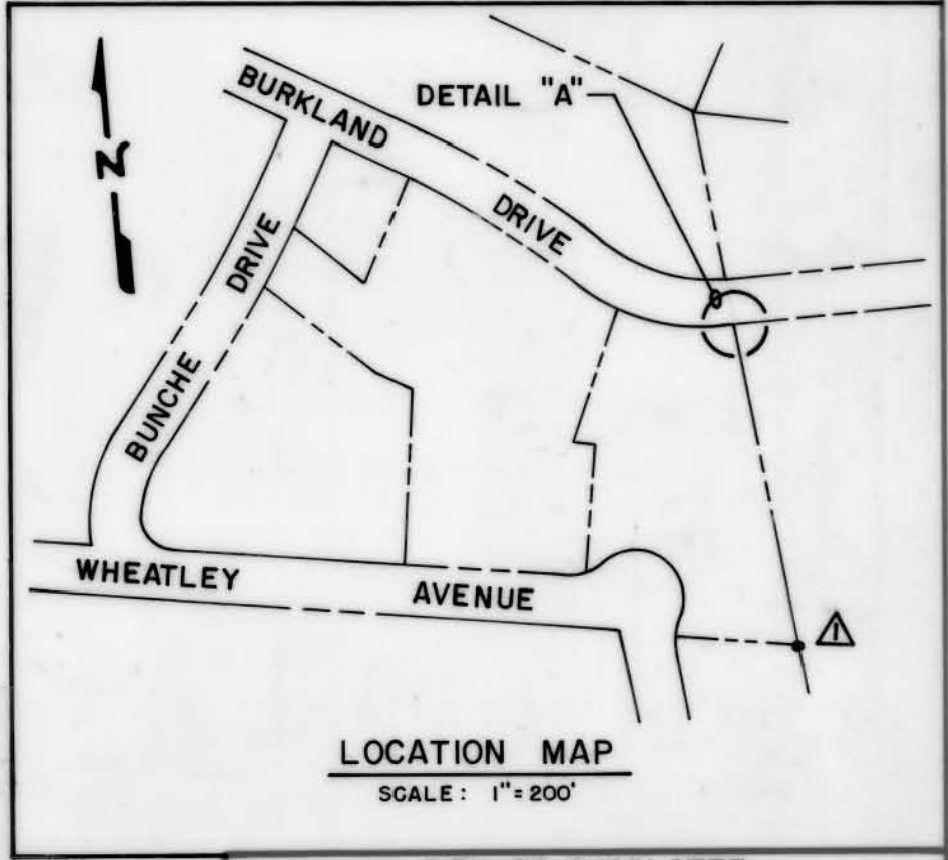

LOCATION MAP
SCALE: 1" = 200'



This Plat was prepared under my supervision

Frank H. Giesen L 1594
N.C. Registered Surveyor Reg. No.

NOTE: Iron pins shown • were located by actual survey. \triangle denotes iron pins that are actual property corners.

This plat was prepared for the purpose of obtaining right-of-way only and is not intended to be boundary survey of the property shown.

Bearings are based on Mapbook M12-245.

CITY OF CHARLOTTE NORTH CAROLINA COMMUNITY DEVELOPMENT DEPARTMENT		
REVISIONS	BURKLAND DRIVE	JOB NO. 75175
LOT N ^o 5/9/77 LOT SIZE 7/11/78		FILE NO.
DRAWN BY C.T.A.	PROPERTY OF ED GRIFFIN COMPANY	SHEET 6
CHECKED BY SAG CITY ENGINEER		OF
DATE MARCH, 1977	SCALE 1" = 40'	