



ELLINGTON

STREET

50' R/W

N 05° - 29' - 37" W

359.2' TO WHEATLY AVE

150.00'

120.24'

BLOCK 20
PARCEL 7

BLOCK 20
PARCEL 6

CITY OF CHARLOTTE

CITY OF CHARLOTTE

Deed 3923 - 0402

Deed 3923 - 0402

18,612 Sq. Ft. = 0.4272 Ac.

14,233 Sq. Ft = 0.3267 Ac.

S 84° - 12' - 43" W

124.33'

S 84° - 12' - 45" W

123.83'

N 88° - 57' - 19" E

5

150.00'


110.00'

S 05° - 41' - 08" E

NOTE: Property corners shown circled were located by actual survey. Bearings are based on Map Book 332 - 447.

This plat was prepared under my supervision *Stephen A. Gilbert*

N. C. Reg. Surveyor No. L-1785

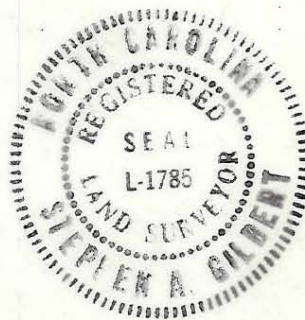

CITY OF CHARLOTTE
NORTH CAROLINA
DEPARTMENT OF PUBLIC WORKS
ENGINEERING DIVISION

REVISIONS	GRIER HEIGHTS C.D. ELLINGTON STREET	JOB NO. 75175
3-4-83 Subdivided Par- cels 6 and 7.	Property Of	FILE NO.
DRAWN BY BC	CITY OF CHARLOTTE	SHEET 1
CHECKED BY [Signature]	DATE SEPT. 23, 1982 SCALE 1" = 40'	OF 1
CITY ENGINEER		