

EXIST.  
50' R/W

This Plat was prepared under my supervision

*Frank H. Giesen*  
N.C. Registered Surveyor Reg. No. L 1594

NOTE: Iron pins shown • were located by actual survey.  $\nabla$  denotes iron pins that are actual property corners.

This plat was prepared for the purpose of obtaining right-of-way only and is not intended to be boundary survey of the property shown.

Bearings are based on SURVEY


ELLINGTON

PROP  
50' R/W

EXIST.  
30'± R/W

STREET

EXIST.  
50' R/W

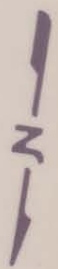

22

23

24

25

11

27

12

8

20

7

6

S-84°32'51"-W  
9.05'

N-5°29'37"-W  
50.00'  
S-5°42'42"-E  
50.00'

N-84°32'52"-E  
8.86'



AREA TAKEN: 447.69 SQ. FT. = 0.010 ACRES

CITY OF CHARLOTTE NORTH CAROLINA		COMMUNITY DEVELOPMENT DEPARTMENT	
GRIER HEIGHTS C.D. ELLINGTON STREET PROPOSED R/W		DATE	AUG., 1980
PROPERTY OF MECKLENBURG COUNTY		SCALE	1" = 40'
DRAWN BY C.T.A.	CHECKED BY <i>W. H. Giesen</i>	SHEET	11
FILE NO.	75175	OF	12

157-041-20