


This map was prepared for the purpose of right of way or easement acquisition only, and is not intended to be a boundary survey of the property shown.

NOTE: Property corners shown circled were located by actual survey. Bearings are based on M1166-366



This plat was prepared under my supervision Stephen A. Gilbert
 N. C. Reg. Surveyor No. L-1785

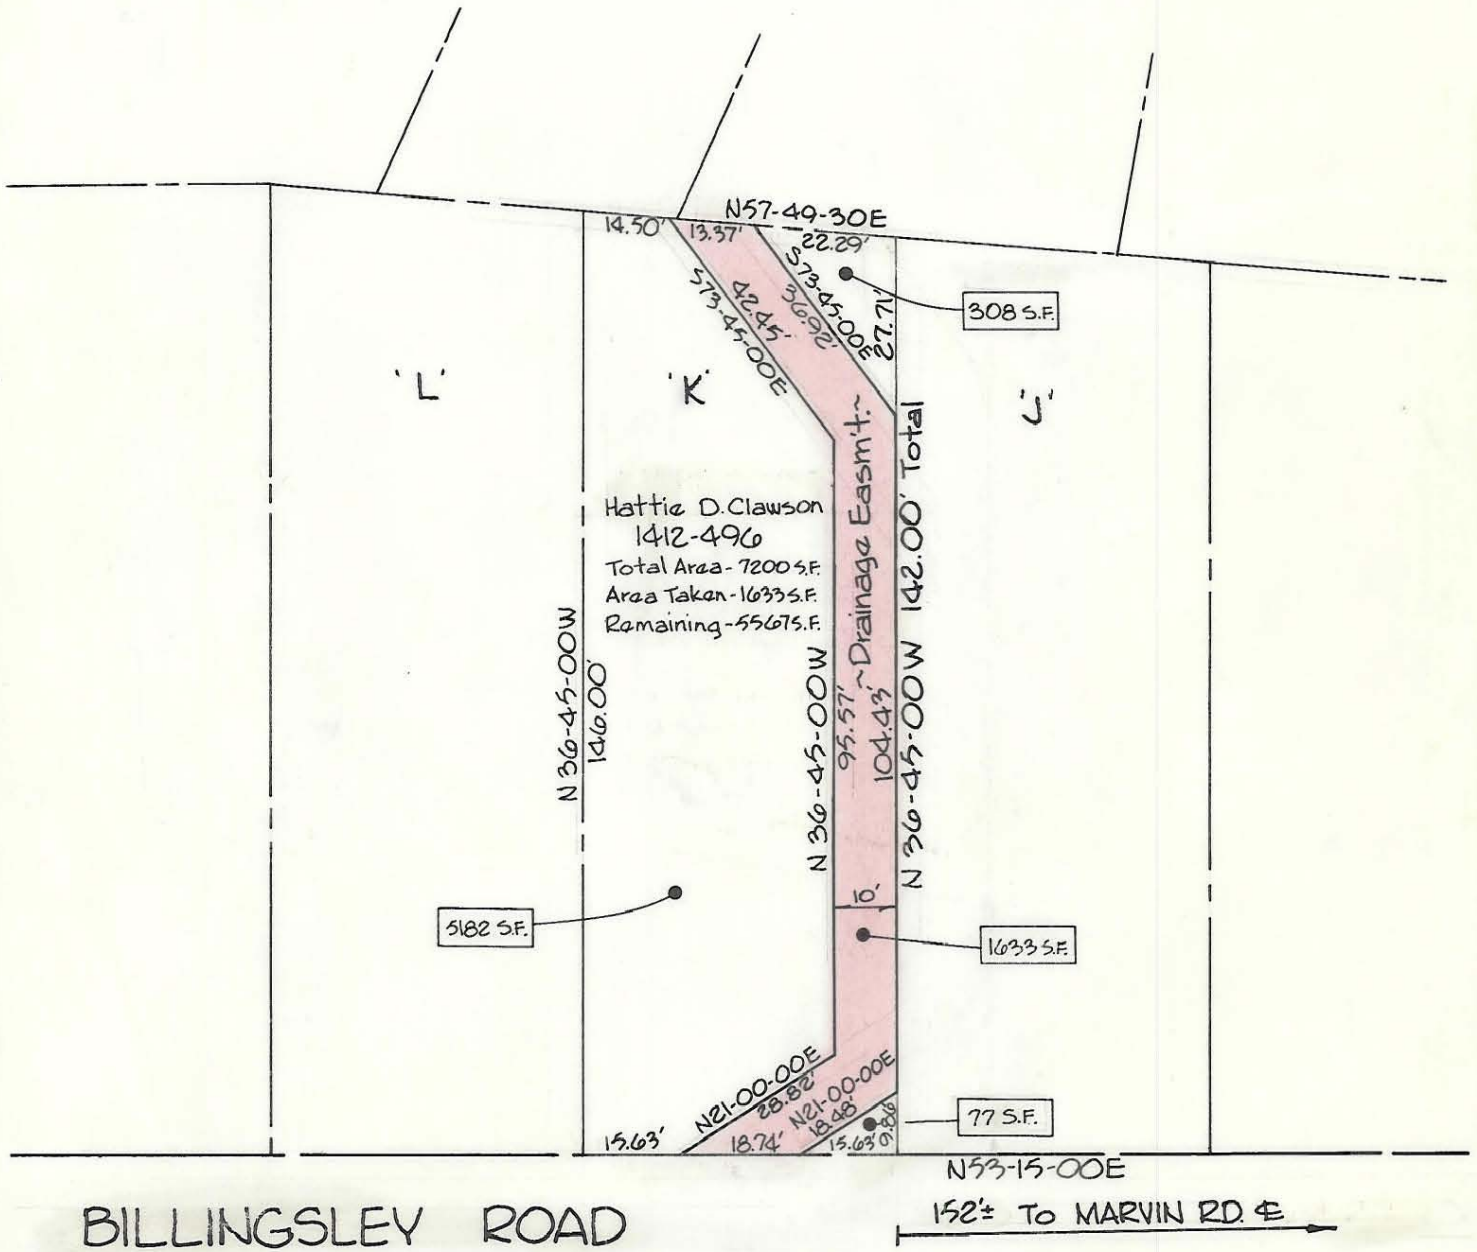

CITY OF CHARLOTTE NORTH CAROLINA DEPARTMENT OF PUBLIC WORKS ENGINEERING DIVISION		
REVISIONS	Prop. 10' Drainage Easement Grier Heights	JOB NO. 512-75- 099 FILE NO.
	Property Of Hattie D. Clawson	SHEET 1
DRAWN BY <u>Craig</u>		OF 1
CHECKED BY <u>SA</u>		
CITY ENGINEER	DATE <u>Dec. 1976</u> SCALE 1" = 30'	