


20

157 - 054 - 02
DEED: 2220 - 278

19

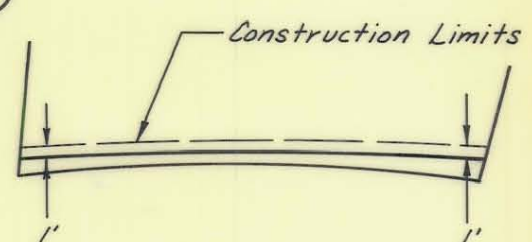


DETAIL 'A'

This Plat was prepared under my supervision

Frank H. Giesen L 1594
N.C. Registered Surveyor Reg. No.

NOTE: Property corners shown circled were located by actual survey.
Bearings are based on HASTY AVE. BEARING, MAP BOOK M3-443.

This map was prepared for the purpose of obtaining right of way only and is not intended to be a boundry survey of the property survey.

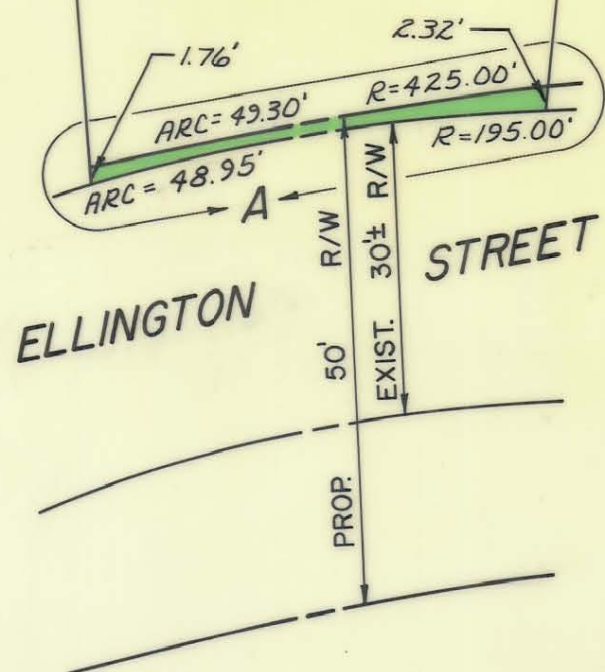

TOTAL AREA :	11,888.47± SQ. FT. =	0.273± ACRES
AREA TAKEN :	71.59± SQ. FT. =	0.002± ACRES
AREA REMAINING :	11,816.88± SQ. FT. =	0.271± ACRES

CITY OF CHARLOTTE NORTH CAROLINA COMMUNITY DEVELOPMENT DEPARTMENT		
REVISIONS	PROPOSED R/W ELLINGTON STREET GRIER HEIGHTS PARCEL 20	JOB NO. 75175 FILE NO.
DRAWN BY: C.T.A.	C.D. LOT 10 BLOCK 22	SHEET 20
CHECKED BY: <i>SAG</i>	DATE 4-12-76	OF 29
CITY ENGINEER	SCALE 1" = 20'	

157-054-02