



NORTH PER MAP BOOK 6 PAGE 150

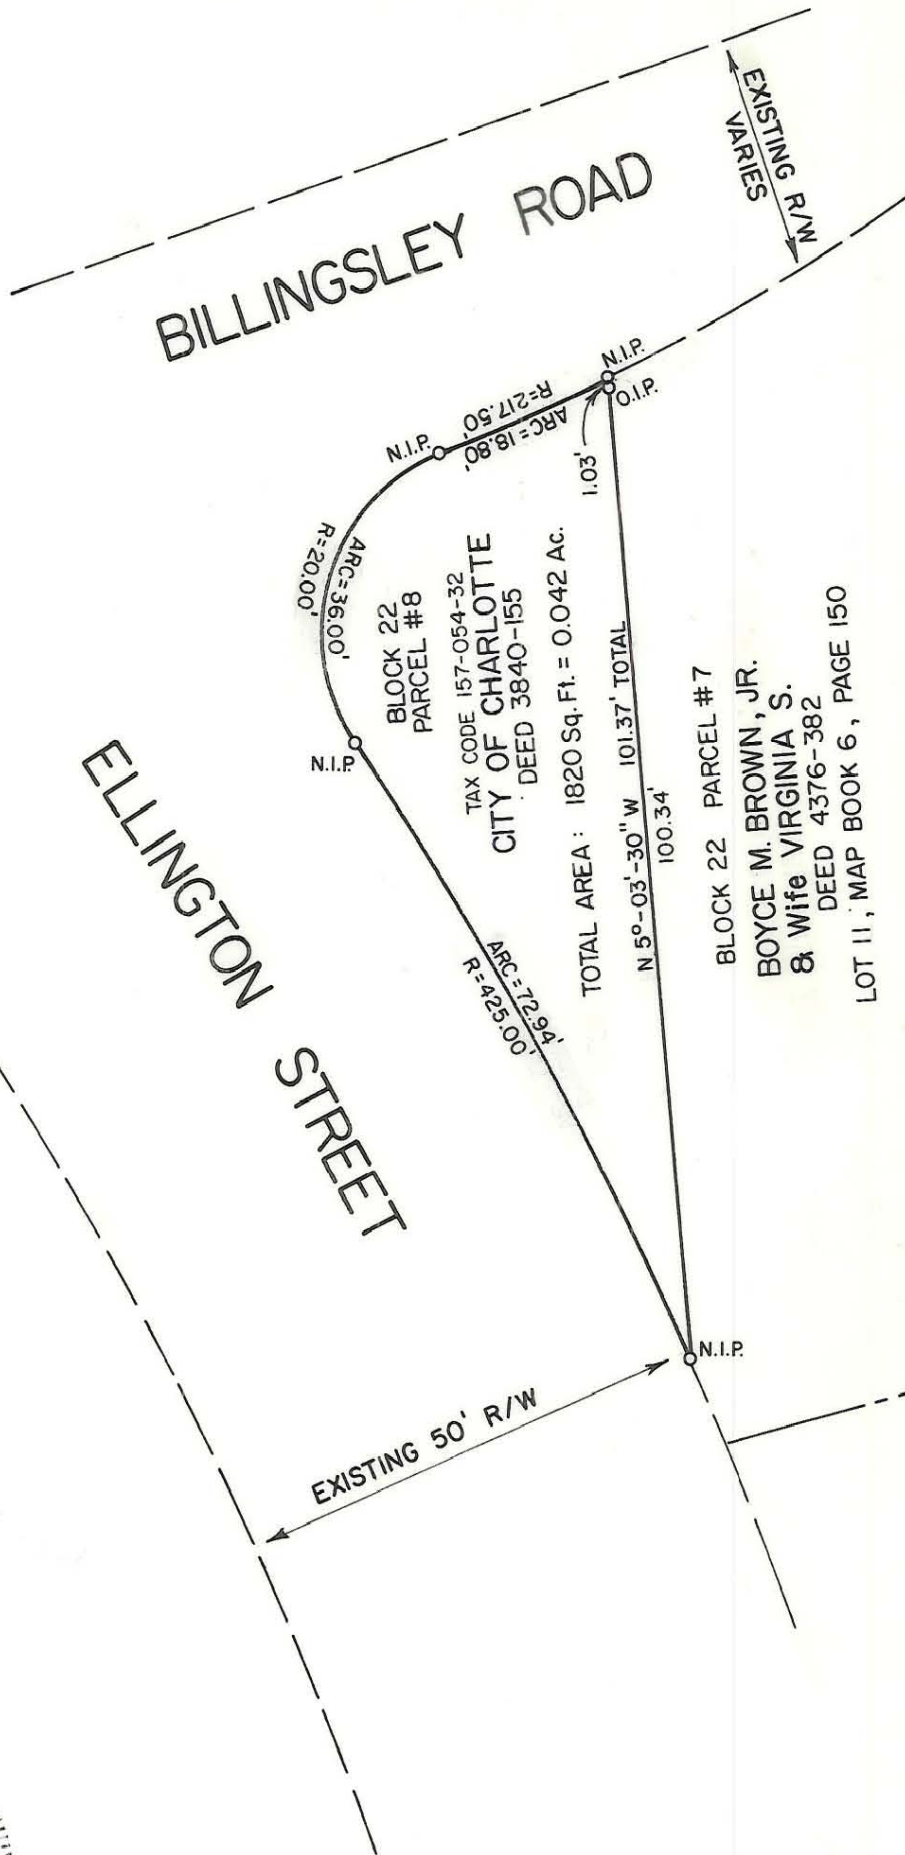

This plat was prepared under my supervision R. Dennis Smith  
 N. C. Reg. Surveyor No. 1482

 <b>CHARLOTTE</b> ENGINEERING DEPARTMENT		
REVISIONS	<b>BOUNDARY SURVEY OF ELLINGTON STREET AT BILLINGSLEY ROAD</b>	JOB NO.
	<b>PROPERTY OF CITY OF CHARLOTTE</b>	FILE NO.
DRAWN BY <u>R.S.J.</u>		SHEET <u>1</u>
CHECKED BY <u>R.D.S.</u>		OF <u>1</u>
SURVEY SUPERVISOR <u>R. Dennis Smith</u>	DATE <u>4/8/86</u>	SCALE <u>1" = 20'</u>

157-054-31