

ELLINGTON STREET

CHARLIE DAVIS  
and wf. GWENDOLYN L.


LOT 5      LOT 6      LOT 7      LOT 8

DEED 3914-408

TOTAL AREA      8,153 SQ. FT.  
 AREA TAKEN      374 SQ. FT.  
 AREA REMAINING      7,779 SQ. FT.

HASTY STREET

This map was prepared for the purpose of right of way or easement acquisition only, and is not intended to be a boundary survey of the property shown.

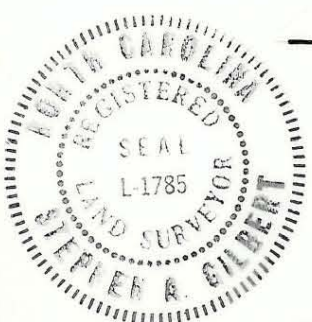

NOTE: Property corners shown circled were located by actual survey. Bearings are based on MAP BOOK 3, PAGE 443

This plat was prepared under my supervision Stephen A. Gilbert  
 N. C. Reg. Surveyor No. L-1785

CITY OF CHARLOTTE NORTH CAROLINA DEPARTMENT OF PUBLIC WORKS ENGINEERING DIVISION		
REVISIONS REDRAWN 5-2-77 5/24/77 LOT LINES	PROPOSED R/W ELLINGTON STREET GRIER HEIGHTS PARCEL 16	JOB NO.  FILE NO.  SHEET 16 OF 29
DRAWN BY SC CHECKED BY JAG CITY ENGINEER	DATE 5-2-77	SCALE 1" = 20'

157-071-07