


TOTAL AREA : 12,069.23 SQ. FT. =
 0.277 ACRES
 AREA TAKEN : 974.24 SQ. FT. =
 0.022 ACRES
 AREA REMAINING : 11,094.99 SQ. FT. =
 0.255 ACRES

This Plat was prepared under my supervision

Frank H. Giesen
 N.C. Reg. Engineer No. 4617

NOTE: Property corners shown circled were located by actual survey. Bearings are based on DEED:2086-074

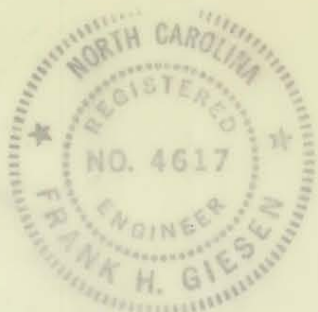

CITY OF CHARLOTTE NORTH CAROLINA DEPARTMENT OF PUBLIC WORKS ENGINEERING DIVISION		
REVISIONS	PROPOSED R/W RANDOLPH ROAD PROJECT NO. 513-72-213 PARCEL 18	JOB NO. 73194
		FILE NO. RW-84
		SHEET 18
		OF 119
DRAWN BY: C.T.A.		
CHECKED BY: JSS		
for <i>RSS</i> CITY ENGINEER	DATE 2-1-74	SCALE 1"=50'

157-121-02