






Construction Limits

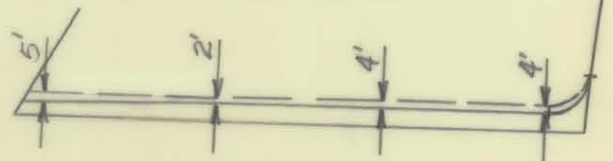

DETAIL 'A'

NOTE:
DISTANCES NOT TO SCALE
AFTER REVISION

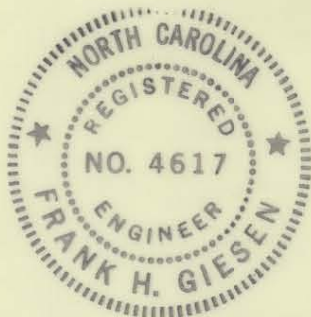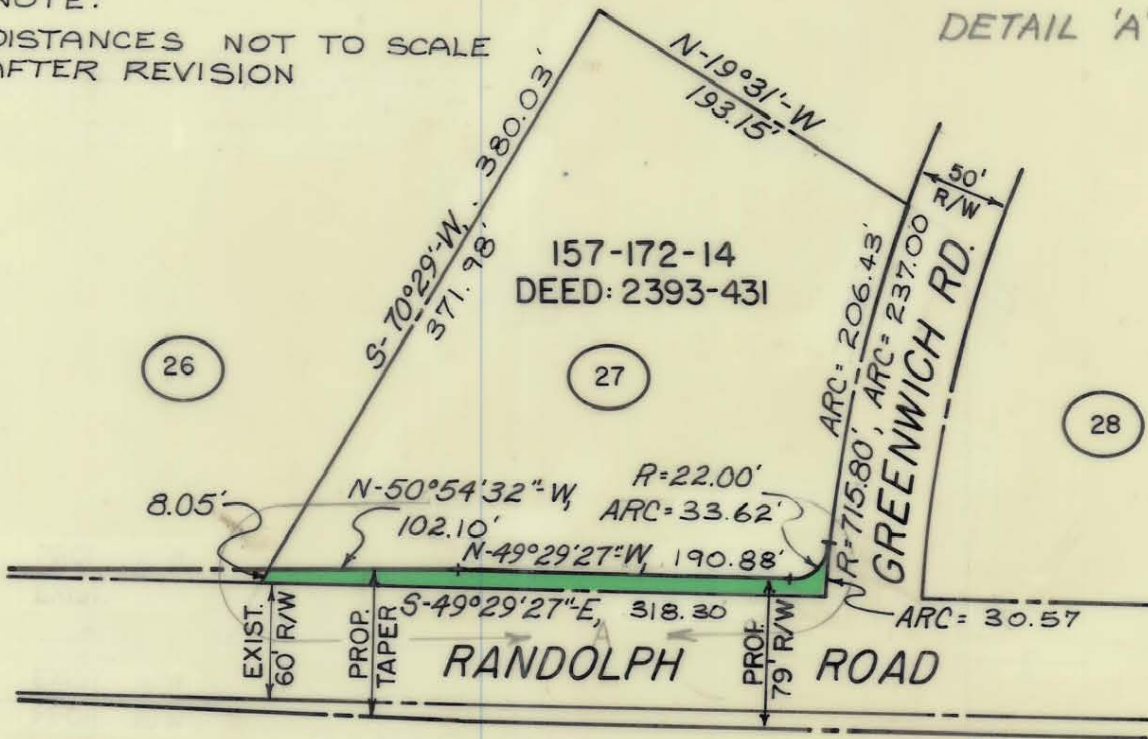

TOTAL AREA :	72,195	SQ. FT. =
	1.657	ACRES
AREA TAKEN :	2,967	SQ. FT. =
	0.068	ACRES
AREA REMAINING :	69,228	SQ. FT. =
	1.589	ACRES

This Plat was prepared under my supervision

Frank H. Giesen

N. C. Reg. Engineer No. 4617

NOTE: Property corners shown circled were located by actual survey. Bearings are based on DEED : 2393-431

CITY OF CHARLOTTE NORTH CAROLINA DEPARTMENT OF PUBLIC WORKS ENGINEERING DIVISION		
REVISIONS	PROPOSED R/W	JOB NO.
DESCRIPTION RLB 11/74	RANDOLPH ROAD	73194
	PROJECT NO. 513 - 72 - 213	FILE NO.
	PARCEL 27	RW-84
DRAWN BY: C.T.A.		SHEET
CHECKED BY: JSS		27
		OF
CITY ENGINEER	DATE 2-2-74	SCALE NO SCALE
		119