


Neal M. Craig & Wife
Deed Ref. 1261-124, 1209-86

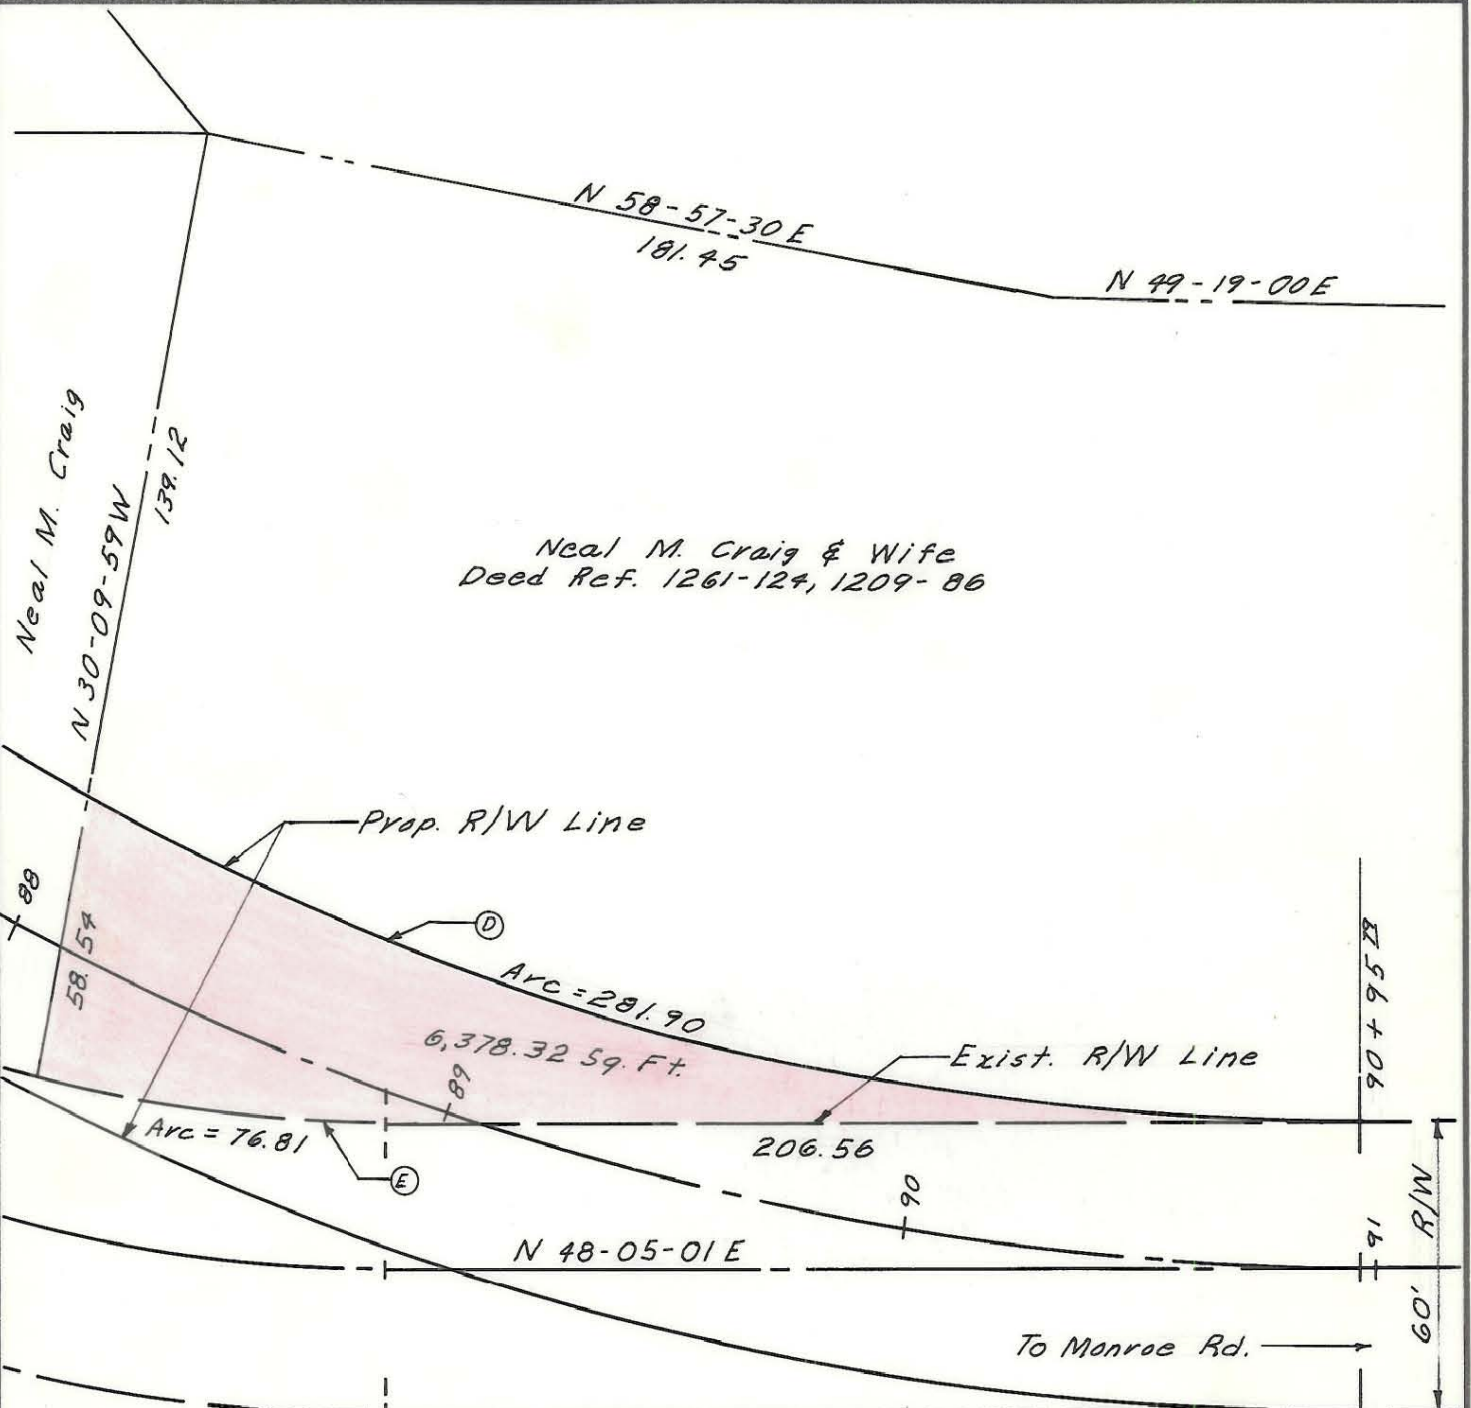

SHARON AMITY ROAD

Curve	Description
D	R = 570.00, Arc = 281.90 Chord = 278.96, N 62-15-20E
E	R = 279.70, Arc = 76.81 Chord = 76.60, N 56-11-40 E



This plat was prepared under my supervision *David M. Lucas*
N.C. Reg. Engineer No. 2737

CITY OF CHARLOTTE NORTH CAROLINA ENGINEERING DEPARTMENT		JOB NO. 318
SHARON AMITY ROAD WIDENING		FILE NO.
RIGHT OF WAY TO BE ACQUIRED FROM NEAL M. CRAIG		SHEET 6
DRAWN BY <i>Bessley</i> CHECKED BY <i>CDR</i> <i>by D. Lucas</i> CITY ENGINEER		OF 6
DATE 11/19/64		SCALE 1" = 40'

157-202-29/30