


UTILITY
EASEMENT A
44± SQFT.
0.001 ACRES

INSET A (NTS.)

[Handwritten Signature]

2/9/01

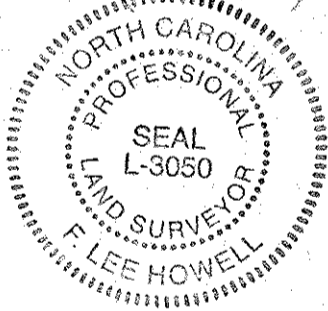

REVISIONS:
1. 02/09/01 UTILITY EASEMENT

SEE SHEET 1 FOR NOTES, LINE AND CURVE TABLES AND AREA TABLE

LEGEND

- NTS. NOT TO SCALE
- PKS SET PK NAIL
- R/W RIGHT OF WAY
- EIR EXISTING IRON ROD
- DESIGN PROJECT PARCEL NUMBER
- EIP EXISTING IRON PIPE
- CALCULATED POINT
- NIR NEW IRON REBAR SET
- TEMPORARY CONST. EASEMENT
- LINE FROM DEED OR MAP
- PROPERTY LINE SURVEYED
- PERMANENT EASEMENT

		CITY OF CHARLOTTE	
ENGINEERING AND PROPERTY MANAGEMENT			
SHARON AMITY ROAD / LYTTLETON ROAD INTERSECTION IMPROVEMENTS			
GNA PROJECT # 46171	GENESIS GROUP, INC.		JOB NO. 512-00-75
FIELD BOOK	PARCEL 5		FILE NO.
SURVEYED 4-5/00			SHEET 2
SURVEY BY GNA DESIGN			of 2
DRAWN BY JBC	DEED BOOK 10733	PAGE 829	
CHECKED BY FLH	TAX PARCEL NO.	157-202-30	
SURVEY SUPVR.	DATE 12/27/00	SCALE NONE	

GNA DESIGN ASSOCIATES, Inc.

428 East Fourth Street
Suite 428 (704) 373-1807
Charlotte, NC 28202

Surveying • Landscape Architecture • Civil Engineering

GNA FILE NAME: 46171\RW-PLATS\PARCELS

DB 13376-701 / 3-18-02