


SCALE = 1" = 50'

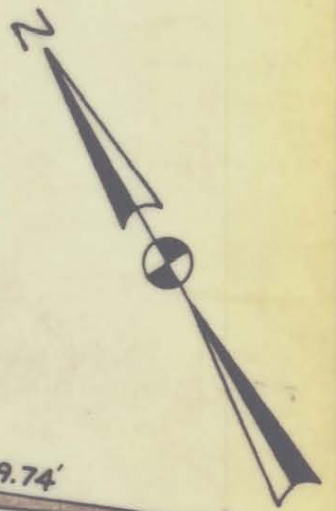

THIS PLAT WAS PREPARED UNDER MY SUPERVISION.  
 N.C. REG. LAND SURVEYOR NO. L-1493  
 Daniel H. Goodall



NOTE:  
 PROPERTY CORNERS SHOWN CIRCLED WERE LOCATED BY ACTUAL SURVEY. BEARINGS ARE BASED ON CONST. PLANS, McALWAY RD.-MONROE RD., BY GIDDINGS & ASSOC. FEB. 1975

STATE PROJ. NO. 9.7100312

CITY OF CHARLOTTE  
 NORTH CAROLINA  
 DEPARTMENT OF PUBLIC WORKS  
 ENGINEERING DIVISION

REVISIONS	PROPOSED R/W	JOB NO.
	McALWAY RD.—MONROE RD. INTERSECTION	FILE NO. 167
DRAWN BY G.M.C.	PROPERTY OF R.J. MAUNEY & ET. AL	SHEET 15
CHECKED BY D.G.	% W. PINKNEY HERBERT JR.	OF 15
CITY ENGINEER	DATE 1-25-75	SCALE AS SHOWN

161-071-26